

GENERAL NOTES

BEARING SYSTEM SHOWN HEREON IS BASED ON TEXAS COORDINATE SYSTEM OF 1983, CENTRAL ZONE (4203), GRID NORTH AS ESTABLISHED FROM GPS OBSERVATION USING THE LEICA SMARTNET NAD83 (NA2011) EPOCH 2010 MULTI-YEAR CORS SOLUTION 2 (MYCS2).

DISTANCES SHOWN HEREON ARE SURFACE DISTANCES UNLESS OTHERWISE NOTED. TO OBTAIN GRID DISTANCES (NOT AREAS) DIVIDE BY A COMBINED SCALE FACTOR OF 1.00006035418346 (CALCULATED USING GEOID12B).

(CM) INDICATES CONTROLLING MONUMENT FOUND AND USED TO ESTABLISH PROPERTY BOUNDARIES.

(D) INDICATES THE DEED CALLS FILED IN DOCUMENT NO. 2025-2685 (ORBCT).

THIS PLAT WAS PREPARED IN CONJUNCTION WITH A FIELD NOTES DESCRIPTION (METES AND BOUNDS). THE PLAT AND FIELD NOTES ARE INTENDED TO BE ONE INSTRUMENT TOGETHER.

DETERMINATION OF THE OWNERSHIP, LOCATION, OR DEVELOPMENT OF MINERALS RELATED TO THE SUBJECT TRACT FALL OUTSIDE THE SCOPE OF THIS SURVEY. SUCH MATTERS SHOULD BE DIRECTED BY THE CLIENT TO AN EXPERT CONSULTANT.

THIS SURVEY DOES NOT PROVIDE A DETERMINATION CONCERNING WETLANDS, FAULT LINES, TOXIC WASTE OR ANY OTHER ENVIRONMENTAL ISSUES. SUCH MATTERS SHOULD BE DIRECTED BY THE CLIENT OR PROSPECTIVE PURCHASER TO AN EXPERT CONSULTANT.

THE SURVEYOR HAS NOT BEEN PROVIDED WITH CONSTRUCTION PLANS SHOWING THE LOCATION OF UNDERGROUND UTILITIES. UNDERGROUND UTILITIES MAY EXIST WHICH ARE NOT SHOWN HEREON.

VISIBLE IMPROVEMENTS WERE LOCATED WITH THIS SURVEY; NO SUBSURFACE PROBING, EXCAVATION OR EXPLORATION WAS PERFORMED FOR THIS SURVEY. IMPROVEMENTS MAY EXIST WHICH ARE NOT SHOWN HEREON.

FENCES SHOWN HEREON ARE GRAPHIC ONLY, WITH DIMENSIONAL TIES SHOWN AT SPECIFIC LOCATIONS WHERE THEY WERE PHYSICALLY MEASURED. THE FENCE LINE MAY MEANDER BETWEEN SAID MEASURED LOCATIONS. THE DIMENSIONS SHOWING THE DISTANCE BETWEEN THE FENCE AND THE PROPERTY LINE ALSO INDICATES WHICH SIDE OF THE PROPERTY LINE THE FENCE IS ON.

TITLE COMMITMENT/REPORT NOTES

THIS SURVEY WAS PREPARED WITHOUT THE BENEFIT OF A CURRENT TITLE COMMITMENT OR TITLE REPORT. AS SUCH, IT DOES NOT ADDRESS EASEMENTS, ENCUMBRANCES, OR OTHER MATTERS OF RECORD THAT MAY AFFECT THE SUBJECT PROPERTY. ADDITIONAL TITLE RESEARCH MAY REVEAL CONDITIONS NOT SHOWN HEREON.

LEGEND:

DRBCT = DEED RECORDS OF BURLERSON COUNTY, TEXAS

ORBCT = OFFICIAL RECORDS OF BURLERSON COUNTY, TEXAS

OPRBCT = OFFICIAL PUBLIC RECORDS OF BURLERSON COUNTY, TEXAS

123/456 = VOLUME AND PAGE FROM PUBLIC COUNTY RECORDS

N/F = NOW OR FORMERLY

() = RECORD INFORMATION

UTILITY POLE


GUY WIRE

AERIAL ELECTRIC LINES

WIRE MESH FENCE

RAILROAD TRACKS

ASPHALT

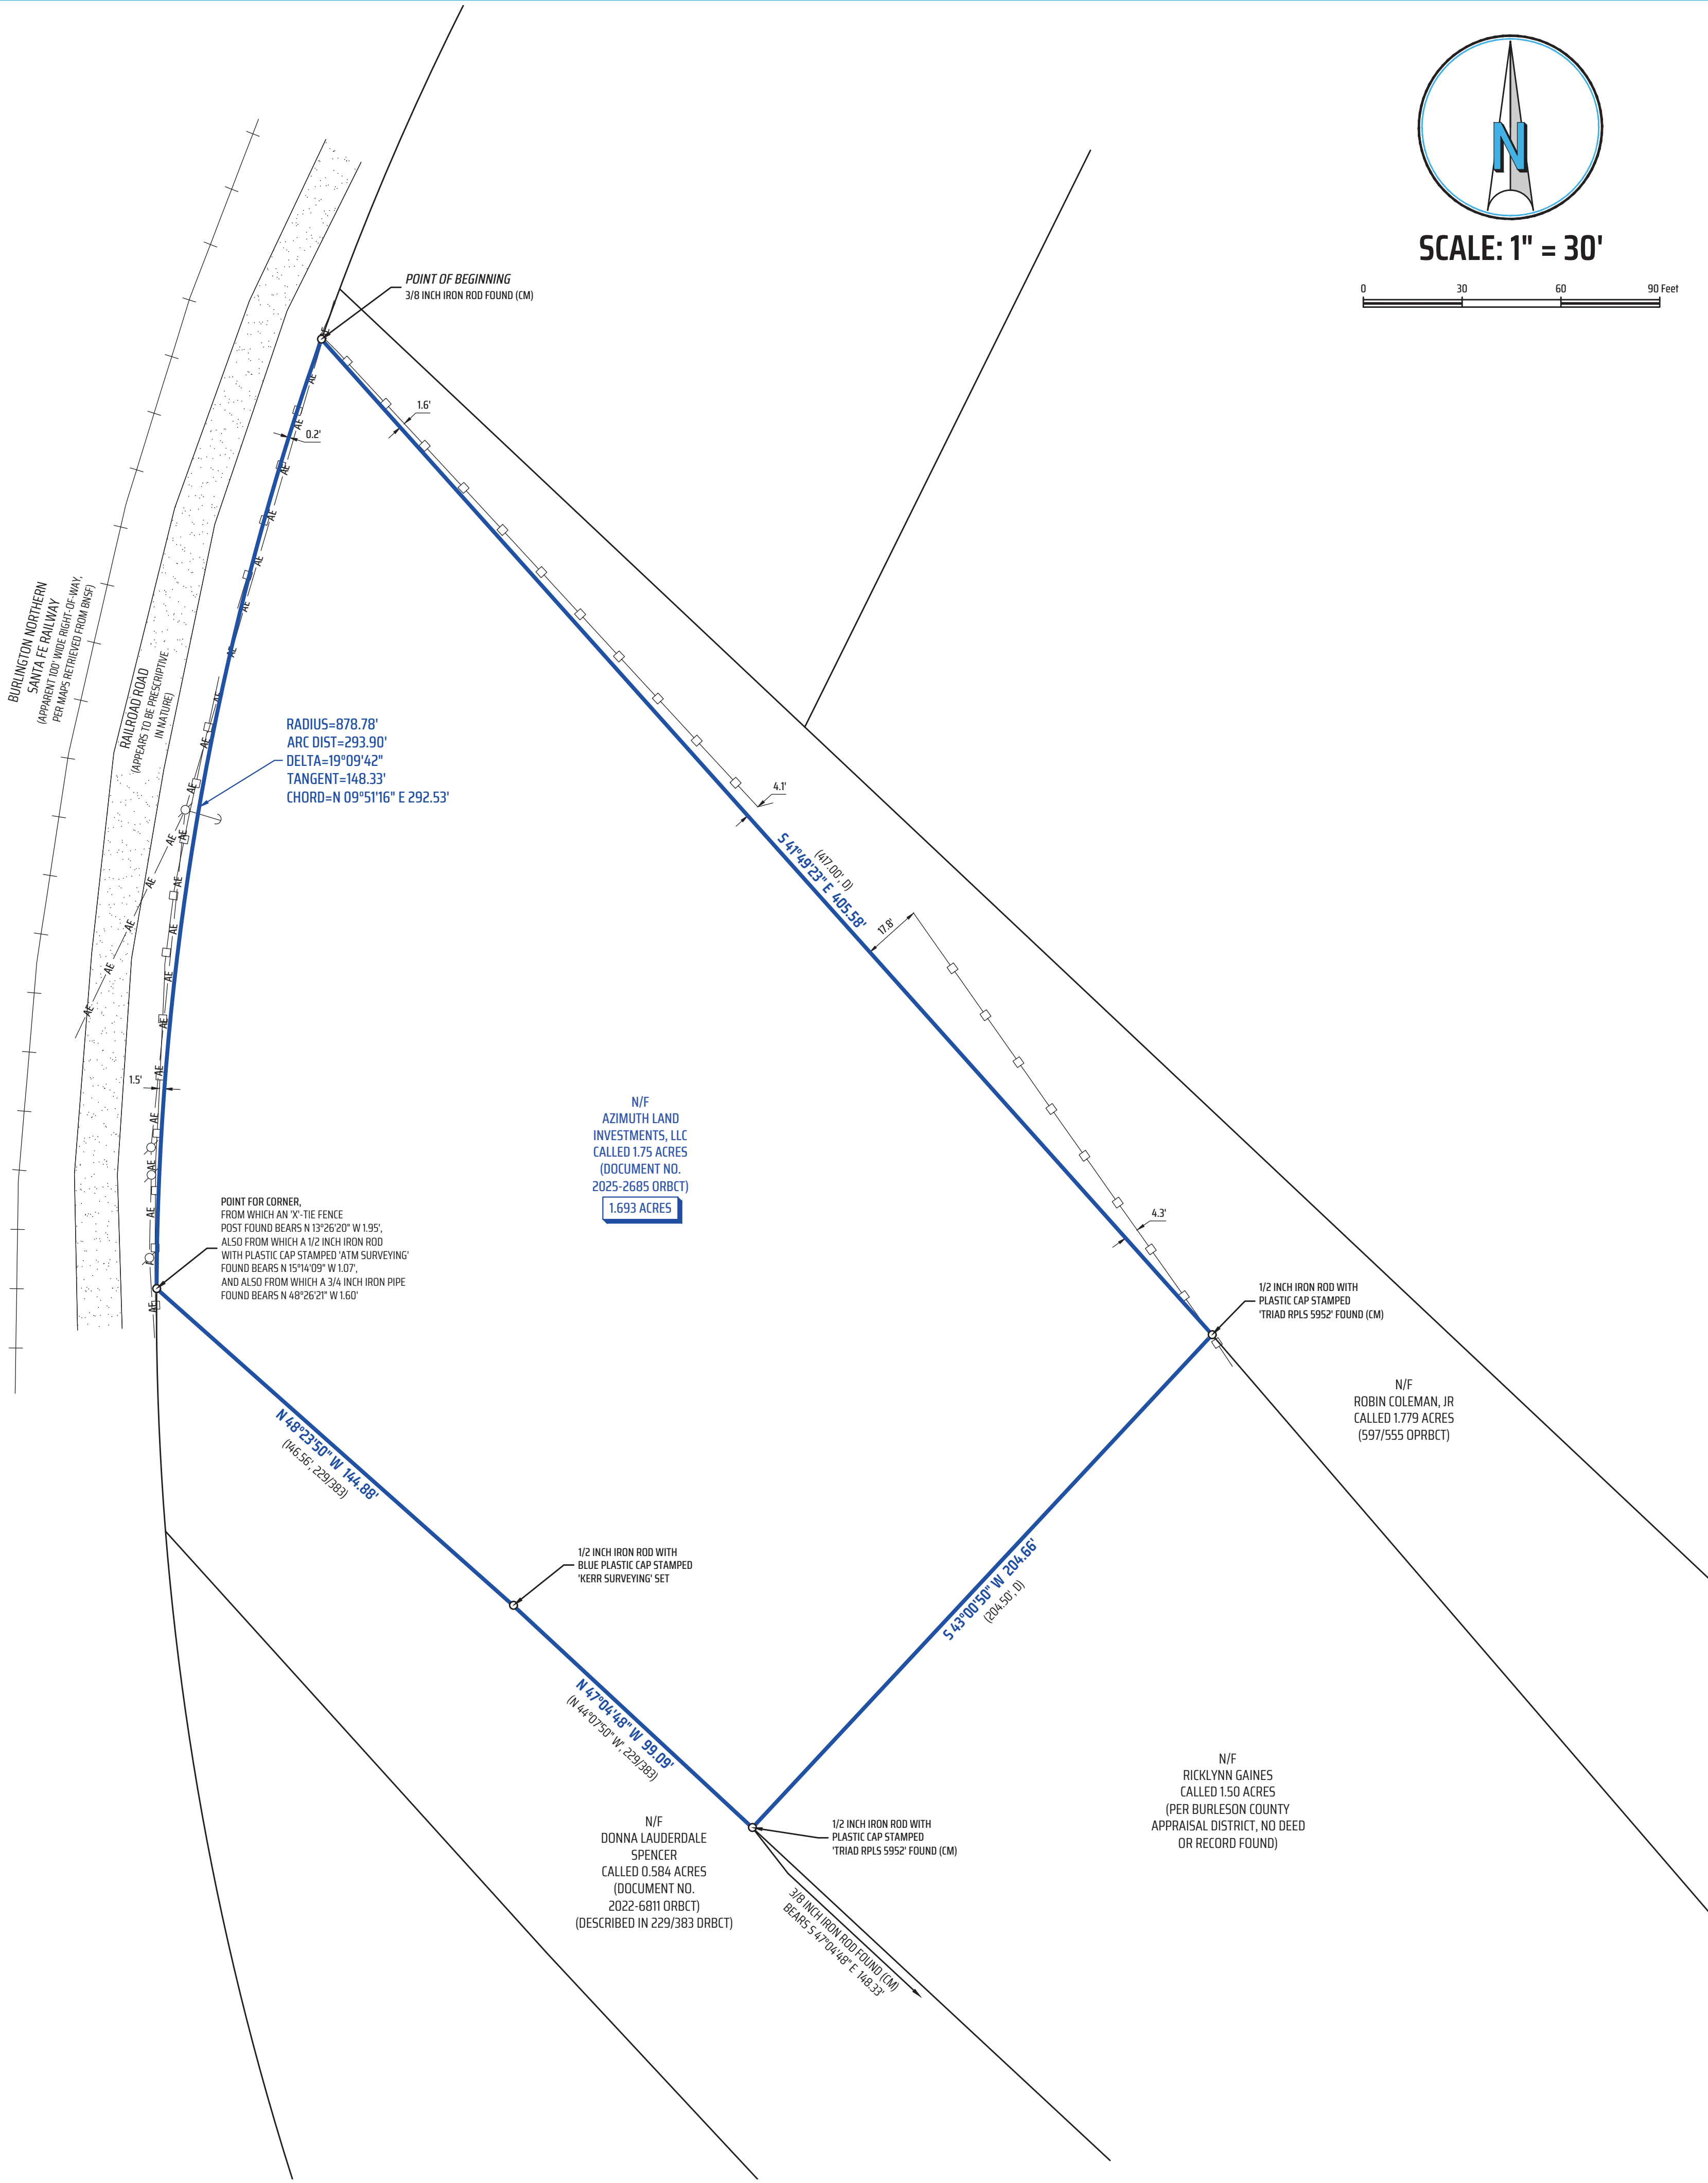

SURVEYOR'S CERTIFICATE:

I, NATHAN PAUL KERR, R.P.L.S. NO. 6834, DO HEREBY CERTIFY THAT THIS SURVEY SUBSTANTIALLY COMPLIES WITH THE CURRENT TEXAS SOCIETY OF PROFESSIONAL SURVEYORS MANUAL OF PRACTICE REQUIREMENTS FOR A CATEGORY 1B, CONDITION 3, STANDARD LAND SURVEY AS MADE ON THE GROUND UNDER MY SUPERVISION.

NATHAN PAUL KERR
REGISTERED PROFESSIONAL
LAND SURVEYOR NO. 6834

11/21/2025



TSPS STANDARD LAND SURVEY PLAT
OF A
1.693 ACRE TRACT
CALLED TO BE 1.75 ACRES IN
DOCUMENT NO. 2025-2685 ORBCT
JOHN M. HARDEMAN SURVEY, ABSTRACT 140
BURLERSON COUNTY, TEXAS



"When one person stands
to gain over another, the
facts must be uncovered"

SCALE: 1 INCH = 30 FEET
FIELD SURVEY DATE: 11-18-2025 | PLAT DATE: 11-21-2025
JOB NUMBER: 25-1250 | CAD NAME: 25-1250-TITLE
POINT FILE: 25-1250-ALL
DRAWN BY: RCU CHECKED BY: NPK
PREPARED BY: KERR SURVEYING, LLC
TBPCLS FIRM#10018500
1718 BRIARCREST DRIVE, BRYAN, TEXAS 77802
PHONE: (979) 268-3195
SURVEYS@KERRSURVEYING.NET | KERRLANDSURVEYING.COM

FLOOD PLAIN NOTES:

THIS TRACT LIES WITHIN FLOOD ZONE 'X' UNSHADED AND DOES NOT LIE WITHIN A SPECIAL FLOOD HAZARD AREA SUBJECT TO THE 1% ANNUAL CHANCE FLOOD (100 YEAR FLOOD PLAIN) ACCORDING TO THE BURLERSON COUNTY FLOOD INSURANCE RATE MAP (FIRM) PANEL NO. 48051C0450C, EFFECTIVE DATE: 01-06-2011, REFERENCED ON 10/14/2025.

THIS FLOOD STATEMENT DOES NOT IMPLY THAT THE PROPERTY OR STRUCTURES THEREON WILL BE FREE FROM FLOODING OR FLOOD DAMAGE. ON RARE OCCASIONS FLOODS CAN AND WILL OCCUR AND FLOOD HEIGHTS MAY BE INCREASED BY MAN-MADE OR NATURAL CAUSES. THIS FLOOD STATEMENT SHALL NOT CREATE LIABILITY ON THE PART OF THE SURVEYOR.