


This Tract DOES NOT Lie Within The 100 Year Flood Plain According To FEMA Map No. 48201C0865L Dated 6/18/07 Zone X
Warning: Use This Flood Information At Your Own Risk.
This survey is subject to any facts that may be disclosed by a full and accurate title search.

MAP OR PLAT RECORDED IN VOL. 52 PG. 33 HARRIS COUNTY MAP RECORDS

This original work is protected under Copyright Laws, Title 17 United States Code 101 and 102. All violators will be prosecuted to the fullest extent of the law. This survey is being provided solely for the use of the recipients named herein, and no license has been created, express or implied, to copy the survey except as is necessary in conjunction with the original transaction, which shall take place within thirty (30) days from the date adjacent to the signature line hereon.
Bearings based on recorded plat. Found or set iron rods at all corners.

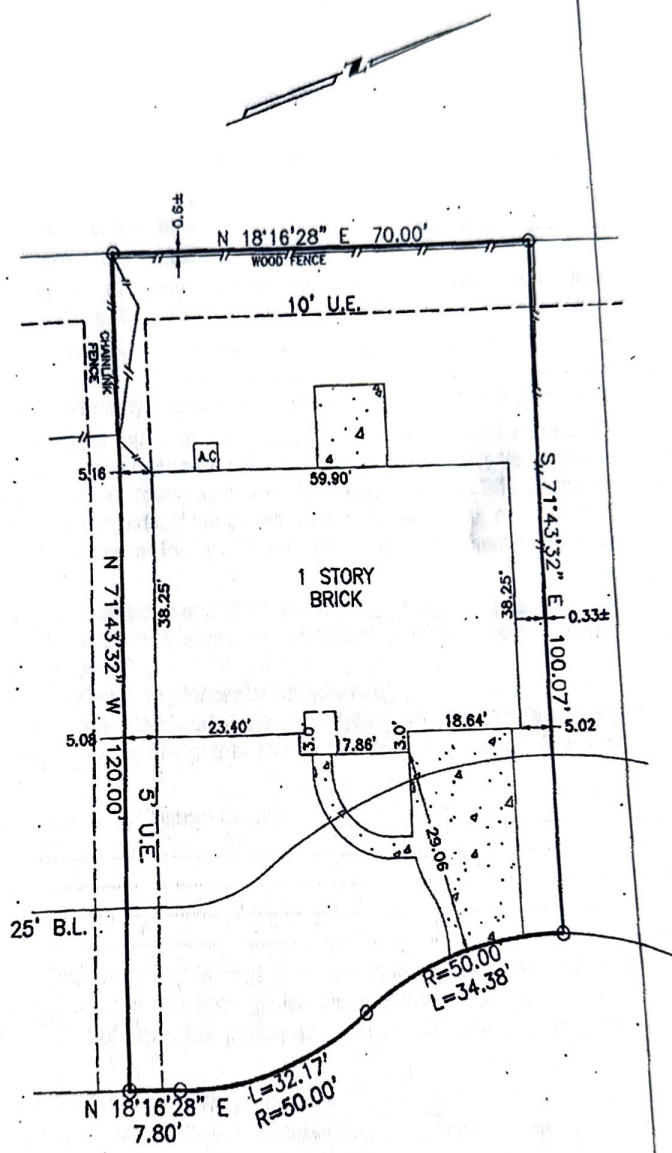

10302 WILLOWISP DRIVE

SURVEY
LOT 10, BLOCK 24, WILLOW MEADOWS
SECTION 7, HARRIS COUNTY, TEXAS

Scale: 1"=20'
Date: 06/11/09
Revised:
Survey By: B.S.
Drawn By: C.H.
For:

THIS PLAT IS AN ACCURATE REPRESENTATION OF THAT SURVEY MADE ON THE GROUND UNDER MY SUPERVISION THERE ARE NO APPARENT ENCROACHMENTS OR CONFLICT ACROSS PROPERTY LINES AT THE TIME OF THIS SURVEY EXCEPT AS SHOWN HERON.


Purchaser:

Billy L. Shanks
BILLY L. SHANKS R.P.L.S. #1821

Job No. 48734

BILLY L. SHANKS

1414 WAVECREST LN.
HOUSTON, TEXAS 77062

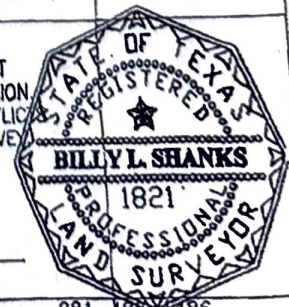

281-488-4486
FAX 281-488-5526