


FIRM REGISTRATION NO. 10156700


**Surveying & Mapping,
INT LLC**

P.O. BOX 3344, LAKE JACKSON, TEXAS, 77566 (979) 299-3373

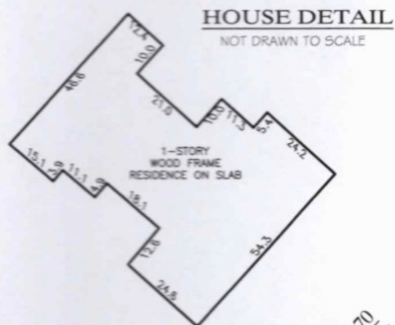

HOUSE DETAIL

NOT DRAWN TO SCALE

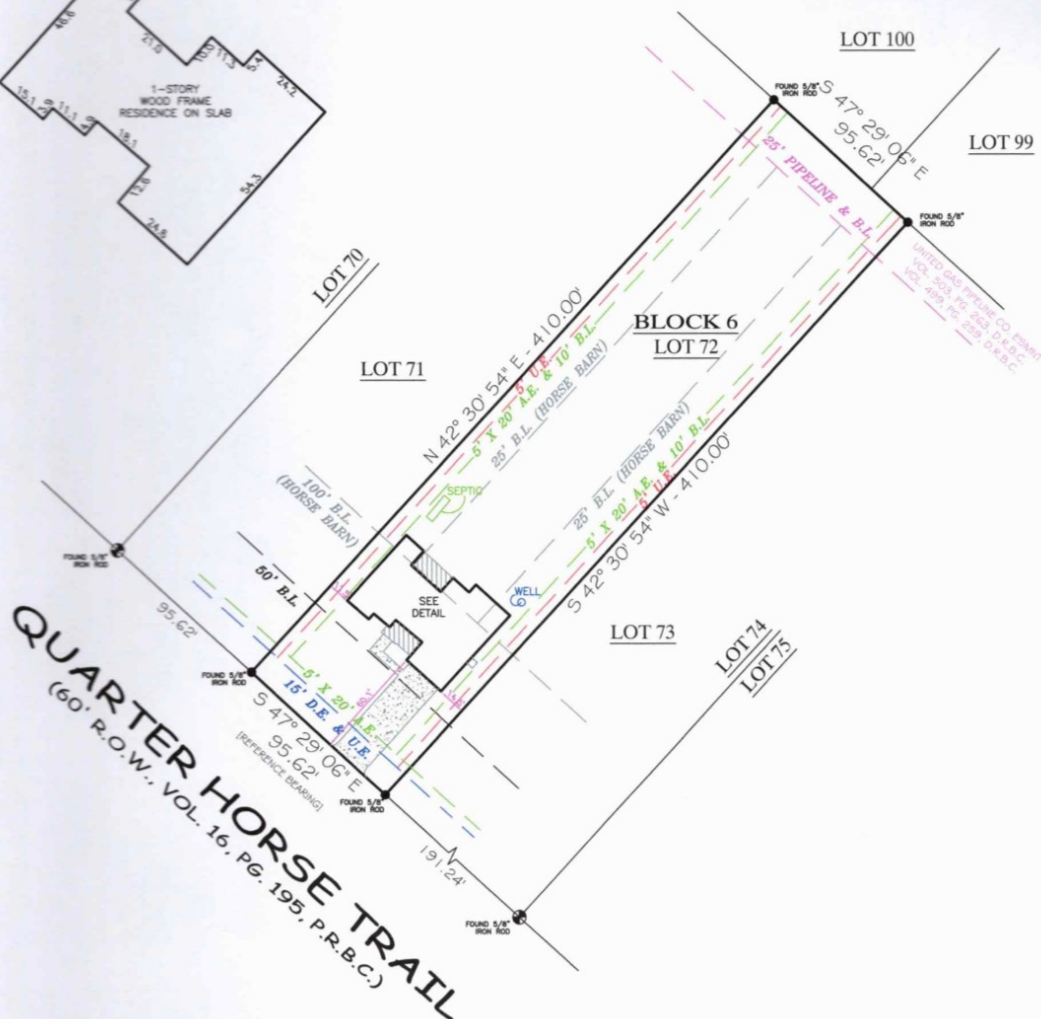

LOT 72, BLOCK 6
BAR X RANCH, SEC 5

COMMUNITY NO: 485458 PANEL NO: 0585 SUPPLY: K ZONE: AE BASE: 27.5' MAP REVISED: 12/30/20

I have consulted the HUD-FHA Flood Hazard Boundary Map in the above described property and it is in a designated flood hazard area. The plot hereon is a true, correct and accurate representation of the property as determined by survey. The lines and dimensions of said property being as indicated by the plot, the size, location and type of buildings and improvements are as shown, all improvements being within the boundaries of the property, set back and distances from property lines are as indicated. There are no encroachments, conflicts, or protrusions, except as shown.

NOTES:

1) BEARINGS BASED ON THE SOUTHWEST LINE OF LOTS 65 THRU 71, BEING - N 47° 29' 06" W.
2) BUILDING LINES AND EASEMENTS PER PLAT & VOL. 1605, PG. 563, D.R.B.C.

ABSTRACT INFORMATION PROVIDED HEREIN IS BELIEVED TO BE SUFFICIENT AND CORRECT BY THE UNDERSIGNED SURVEYOR, THIS SURVEY DOES NOT CONSTITUTE A TITLE SEARCH BY THE SURVEYOR. THE ENCUMBRANCES OF RECORD, AS REFLECTED ON THIS SURVEY ARE, BASED ON THE RECORDED MAP OR PLAT AND MAY NOT CONSTITUTE ALL ENCUMBRANCES OF RECORD.

ALL BUILDING LINES, EASEMENTS, BUILDING RESTRICTIONS (DEED RESTRICTIONS, ETC.) AND ZONING ORDINANCES, IF ANY, THAT MAY AFFECT SUBJECT PROPERTY SHOULD BE VERIFIED BY BUILDER BEFORE COMMENCING CONSTRUCTION.

PREPARED EXCLUSIVELY FOR: DIEGO TREJO

This is to certify that I have made an on the ground survey of the property located at: 560 QUARTER HORSE TRAIL NEAR THE CITY OF ANGLETON, TEXAS.
 Lot 72, in Block 6, BAR X RANCH, SECTION FIVE, a subdivision in Brazoria County, Texas, according to the map or plat thereof recorded in Volume 16, Page 195-196, of the Plat Records of Brazoria County, Texas.

Drawn by: ASMF

Job No.: 2026-1119

Request: R. GUZMAN

Book No: PPO227

Scale: 1" = 60'

Date: 07/25/2026

LEGEND

 ASPHALT COVERED

 CONCRETE

CONTROLLING

● MONUMENT
● CORNER

U.E. UTILITY EASEMENT

A.E. AERIAL EASEMENT
B.L. BUILDING LINE

R.O.W. RIGHT-OF-WAY
I.R. IRON ROD

L.P. IRON PIPE
D.E. DRAINAGE E'SMNT



Borrower(s):

--	--



George K. Lane, R.P.L.S.
REGISTERED PROFESSIONAL LAND SURVEYOR NO.