


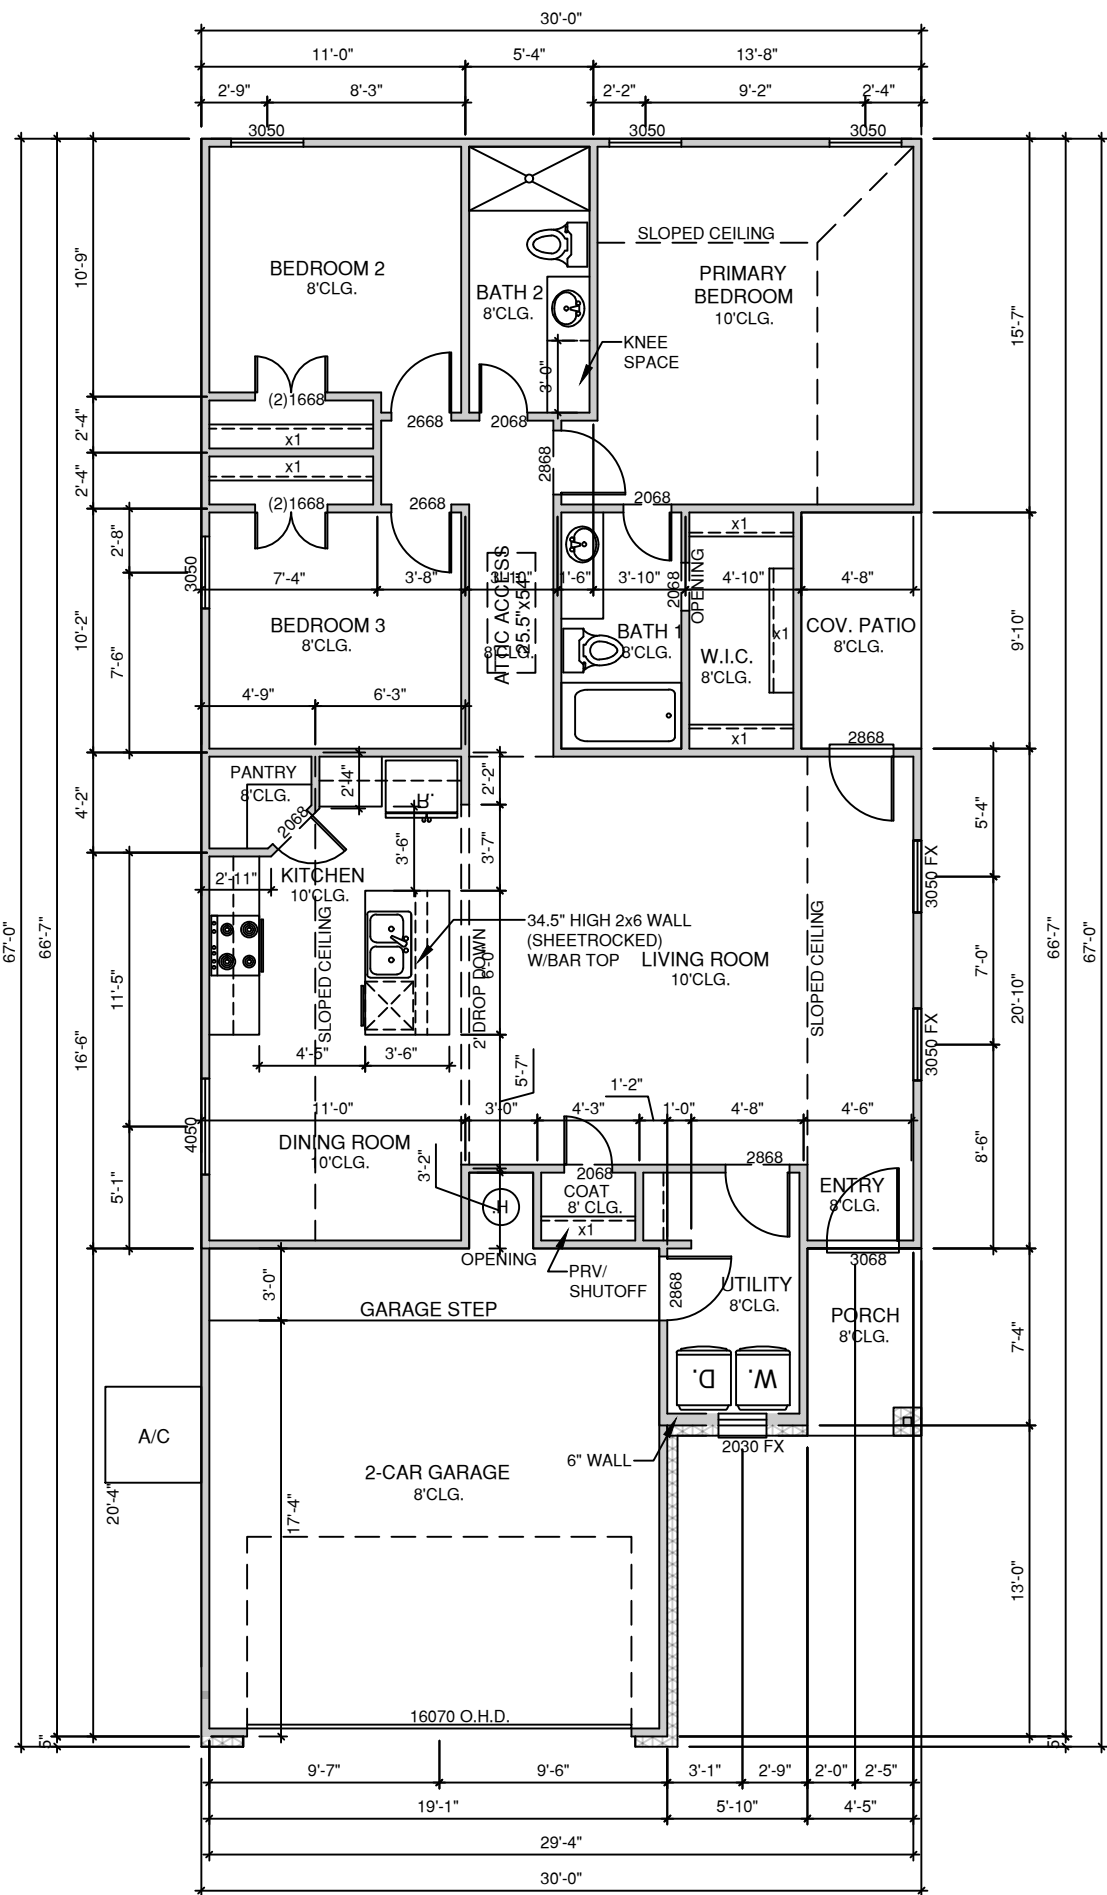

PIPE/ WIRE FOR ISLAND IN KITCHEN

**CONSTRUCTION NOTES:**

1)

**"E" ELEVATION NOTES:**

- 1) BOARD AND BATTEN SIDING GABLE ROOF @ GARAGE
- 2) 2020 FIXED WINDOW @ GARAGE
- 3) 4' BRICK WAINSCOT W/ LAP SIDING ABOVE ACROSS THE FRONT EXCEPT THE ENTRY
- 4) SIDING COLUMN W/ BRICK BASE

**GENERAL NOTES:**

- 1) HVAC IN ATTIC
- 2) LOCATE PRV/SHUTOFF IN COAT CLOSET

**FLOOR PLAN LEGEND**

- 401  EXT. WALL FINISH - FULL BRICK
- 402  EXT. WALL FINISH - BRICK WAINSCOT WITH BRICK ABOVE
- 403  EXT. WALL FINISH - BRICK WAINSCOT WITH SIDING ABOVE



2252 N BROADWAY AVE  
MOORE, OK 73160

**PLAN:**  
**MAGNOLIA**  
VILLAGE  
COLLECTION

DWELLING AREA

VENEER: 1378 S.F.

FRAME: 1360 S.F.

GARAGE AREA

VENEER: 414 S.F.

FRAME: 400 S.F.

COV. PRCH/ PATIO AREA

COV. PORCH : 37 S.F.

COV. PATIO : 49 S.F.

HILL AND DALE RANCH  
25778 JOHN WAYNE CT

1995, 1999, 2019 © COPYRIGHT HOME CREATIONS, INC.

BUYER APPROVAL:

N/A

D R A W N B Y :

AN

SHEET REVISIONS:

FLOOR PLAN

A2