




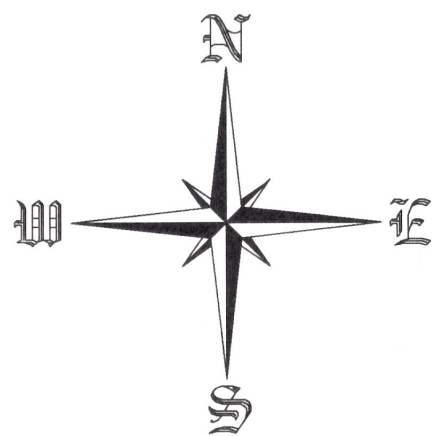

SCALE: 1"=30'

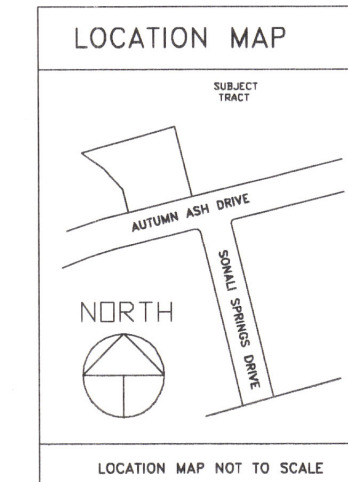

FINAL SURVEY OF
LOT 6
BLOCK 1
SECTION 2
CRIGHTON WOODS
CABINET Z, SHEET 797
M.C.M.R.

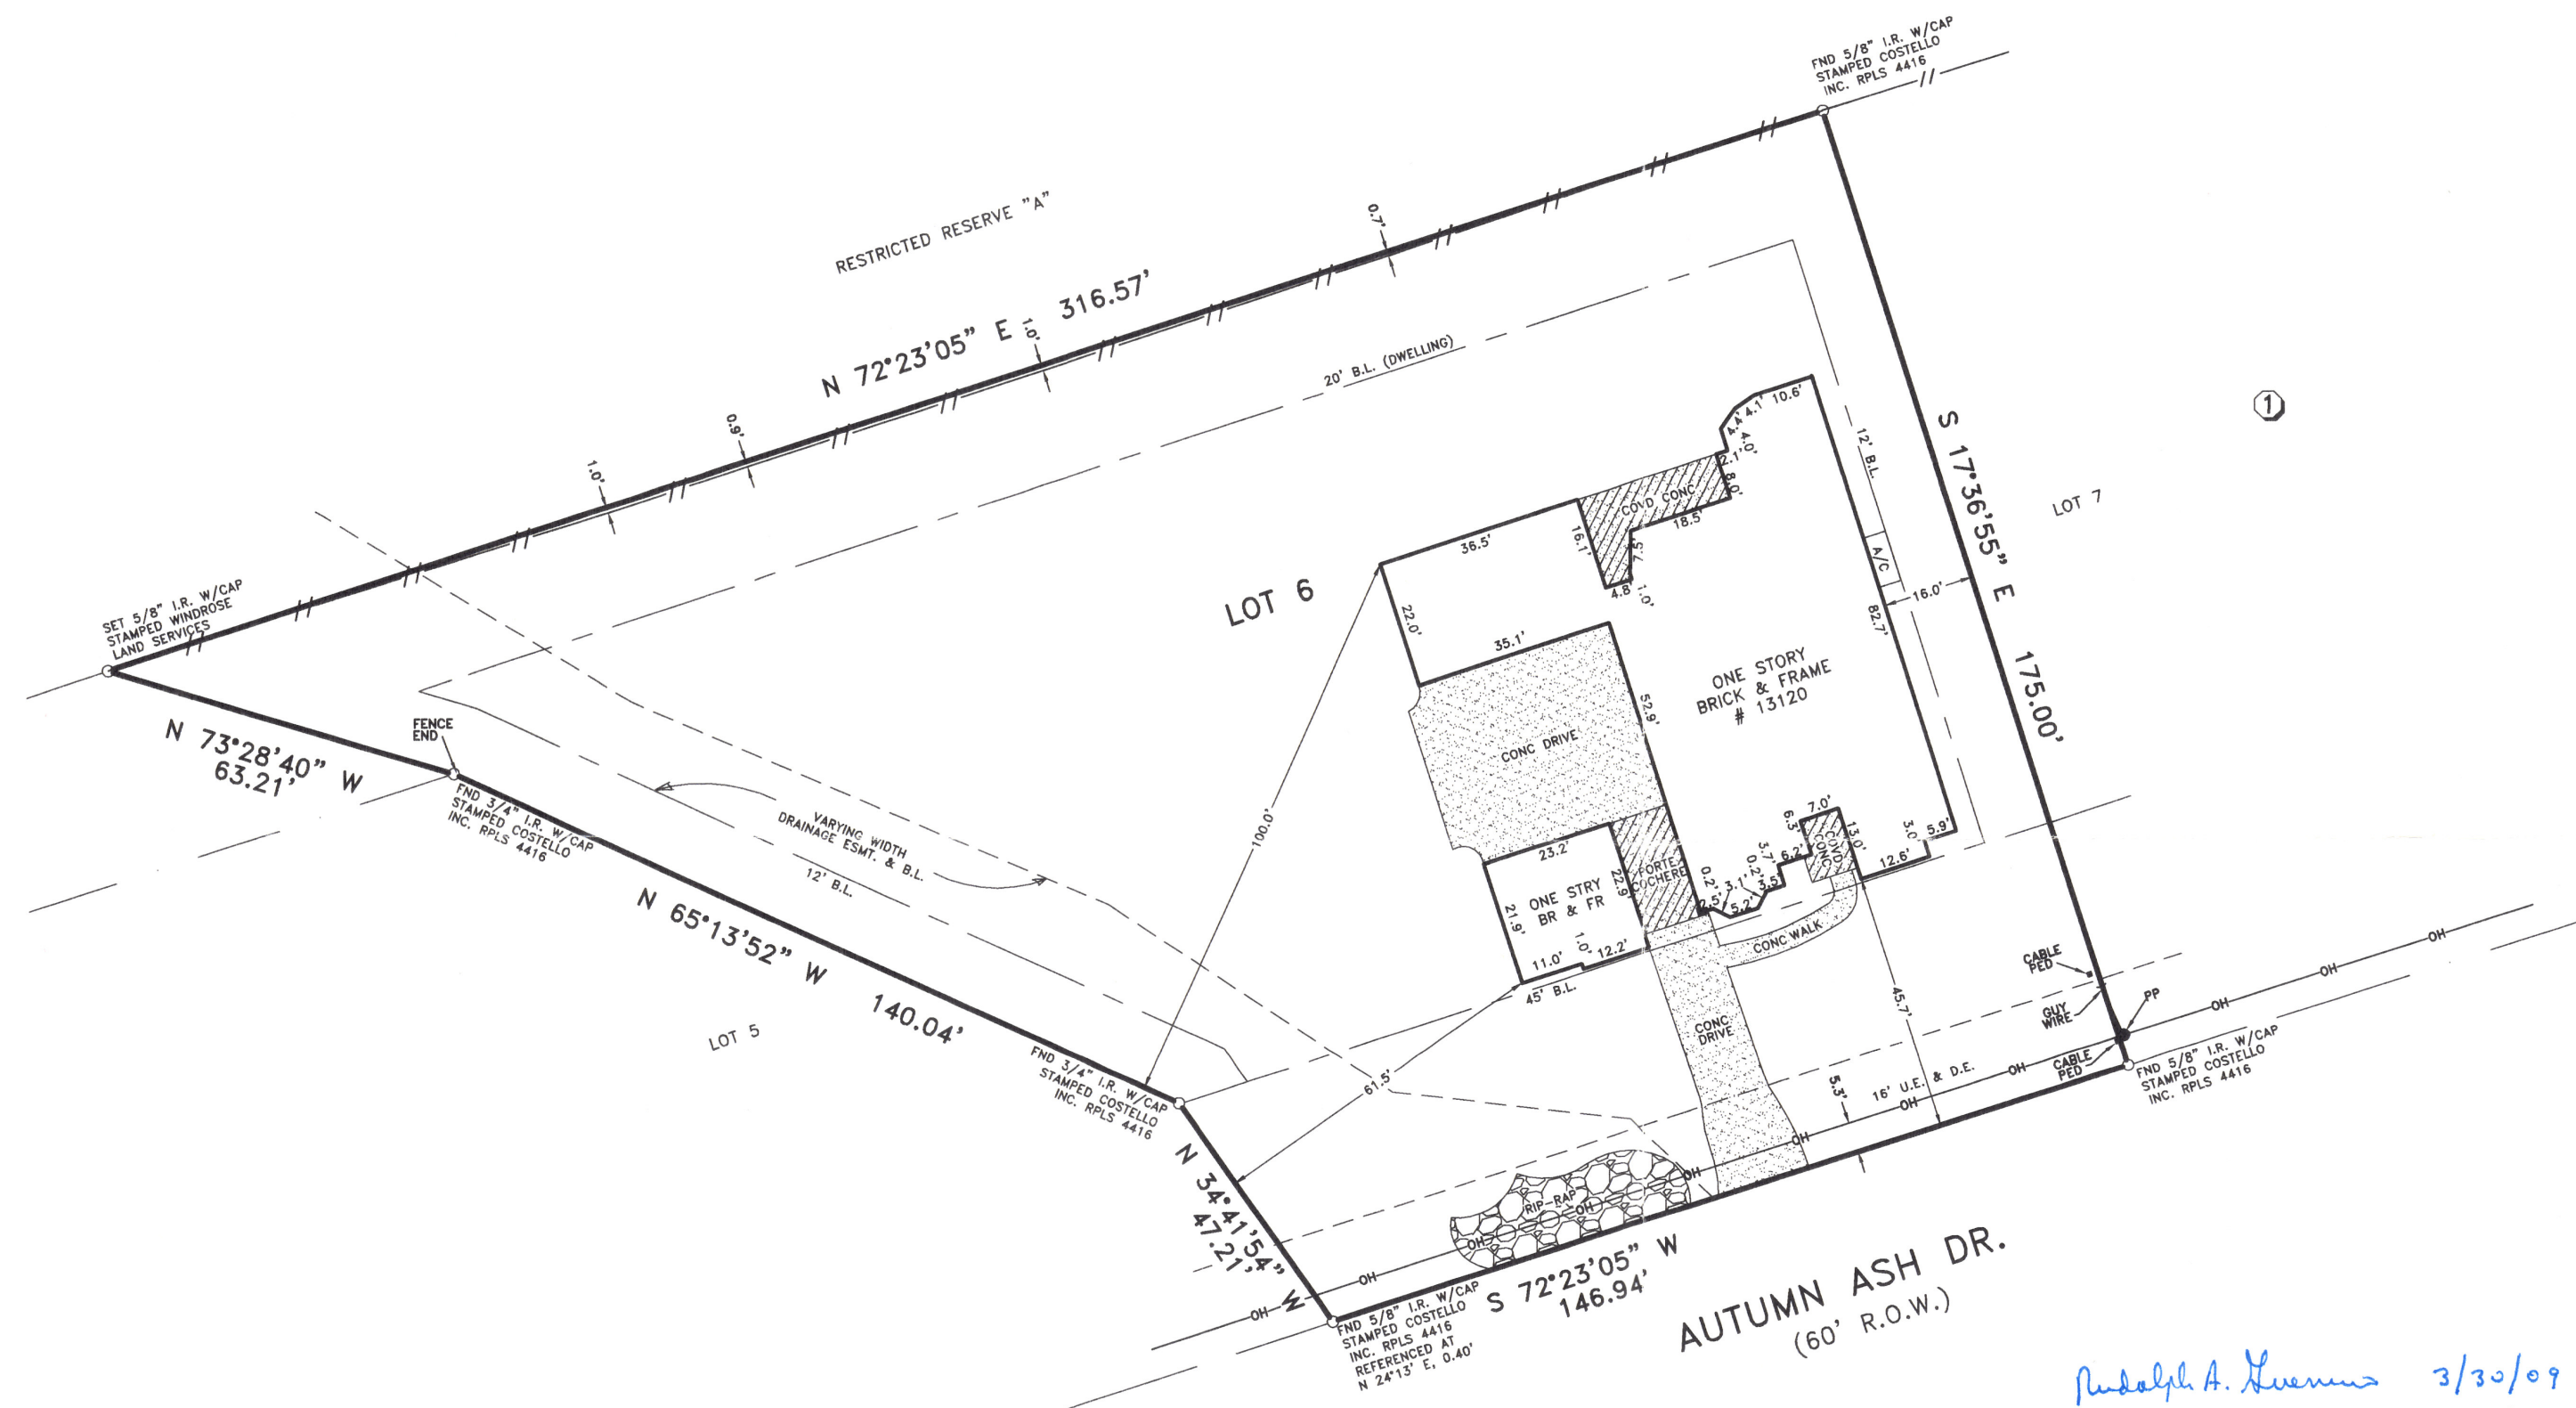

NOTES:

- 1) SUBJECT TO RESTRICTIVE COVENANTS BY CABINET Z, SHEET 797 OF THE M.C.M.R. & M.C.C.F. NOS. 9856067, 9878152, 2005-015240, & 2007-077997.
- 2) PIPELINE EASEMENT GRANTED TO SANTA FE PIPELINE CO. BY M.C.C.F. NO. 8506424.

LEGEND

- //-- WOOD FENCE
- o PP POWER POLE
- OH— POWER LINE

FLOOD NOTE:

ACCORDING TO THE FEDERAL EMERGENCY MANAGEMENT AGENCY (FEMA) PRELIMINARY DIGITAL FLOOD INSURANCE RATE MAP (DFIRM) FOR MONTGOMERY COUNTY, TEXAS, MAP NO. 48339C0395 H, DATED SEPTEMBER 23, 2008 WHICH IS SUBJECT TO CHANGE, THE SUBJECT TRACT APPEARS TO LIE WITHIN ZONE "X" UNSHADED. THIS DETERMINATION WAS DONE BY GRAPHIC PLOTTING AND IS APPROXIMATE ONLY AND HAS NOT BEEN FIELD VERIFIED. THIS FLOOD STATEMENT DOES NOT IMPLY THAT THE PROPERTY OR STRUCTURES THEREON WILL BE FREE FROM FLOODING OR FLOOD DAMAGE, ON RARE OCCASIONS FLOODS CAN AND WILL OCCUR AND FLOOD HEIGHTS MAY BE INCREASED BY MAN-MADE OR NATURAL CAUSES. THIS FLOOD STATEMENT SHALL NOT CREATE LIABILITY ON THE PART OF WINDROSE LAND SERVICES, INC.

© COPYRIGHT 2009 WINDROSE LAND SERVICES, INC. ALL RIGHTS RESERVED

THIS SURVEY IS NOT TO BE USED FOR FUTURE CONSTRUCTION PURPOSES. THIS SURVEY HAS BEEN PREPARED FROM THE INFORMATION CONTAINED IN THE TITLE COMMITMENT REFERENCED BY C.F. NO. 000461737, ISSUED BY CHICAGO TITLE COMPANY AND BEARING THE EFFECTIVE DATE OF MARCH 15, 2009. ALL BEARINGS SHOWN HEREON ARE BASED ON THE RECORDED PLAT.

REVISIONS

DATE	REASON
03-26-09	FENCE UPDATE

I, MIKE KURKOWSKI, A REGISTERED PROFESSIONAL LAND SURVEYOR IN THE STATE OF TEXAS, HEREBY CERTIFY THAT THIS SURVEY UNDER MY SUPERVISION WAS THIS DAY MADE ON THE GROUND AND THAT THIS PLAT CORRECTLY REPRESENTS THE PROPERTY LEGALLY DESCRIBED HEREON (ATTACHED SHEET). THAT THE FACTS FOUND AT THE TIME OF THIS SURVEY SHOW THE IMPROVEMENTS AND THAT THERE ARE NO VISIBLE ENCROACHMENTS APPARENT ON THE GROUND, EXCEPT AS SHOWN TO THE BEST OF MY KNOWLEDGE.




MIKE KURKOWSKI
TEXAS REGISTERED PROFESSIONAL LAND SURVEYOR
RPLS NO. 5101

DATE

PURCHASER: RUDOLPH A. GUERRERO AND DEBORAH K. GUERRERO
ADDRESS: 13120 AUTUMN ASH DRIVE
LENDER: UNIVERSITY FEDERAL CREDIT UNION
TITLE COMPANY: CHICAGO TITLE COMPANY

FIELD BY: DG 03-14
DRAWN BY: JB 03-15
CHECKED BY: GA 03-20
JOB NO. 43
SHEET 1 OF 1

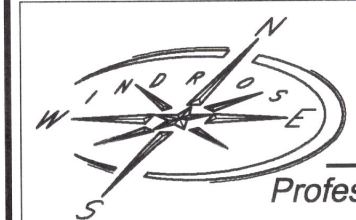

Windrose Land Services

3628 Westch...

Houston, Texas

Phone (713) 458-2282 Fax (713) 46...

Professional Surveying and Engineering Services