

ADDRESS :O BRISCOE STREET
HOUSTON, TEXAS 77021

CLIENT :HUGH PUTMAN

TITLE CO :N/A

GF NO :N/A

LENDER :N/A


A STANDARD LAND SURVEY OF
LOT 24, BLOCK 8
EAST SUNNYSIDE COURT
80 AC. OUT OF THE ENOCH HARRIS SURVEY
HOUSTON, HARRIS CO., TEXAS
RECORDED IN VOLUME 21, PAGE 40-41
OF THE MAP RECORDS OF HARRIS COUNTY, TEXAS



LEGEND

(CM) - CONTROLLING MONUMENT
(P) - PLAT RECORD
(D) - DEED RECORD
R.O.W. - RIGHT OF WAY
P.O.B. - POINT OF BEGINNING
P.O.C. - POINT OF COMMENCEMENT
H.C.D.R. - HARRIS COUNTY DEED RECORDS
H.C.C.F. - HARRIS COUNTY CLERK'S FILE
H.C.M.R. - HARRIS COUNTY MAP RECORDS
B.L. - BUILDING LINE
U.E. - UTILITY EASEMENT
A.E. - AERIAL EASEMENT
COVD. - COVERED
CONC. - CONCRETE
P.T. - POINT OF TANGENCY
P.C. - POINT OF CURVATURE
P.R.C. - POINT OF RESERVE CURVE
PP - POWER POLE
SP - SERVICE POLE
LP - LIGHT POLE
GW - GUY WIRE
GM - GAS METER
EM - ELECTRICAL METER
WM - WATER METER
A/C - AIR CONDITIONER
FH - FIRE HYDRANT
MH - MANHOLE
CO - CLEANOUT

● - SET 5/8" IRON ROD WITH CAP
○ - FOUND MONUMENT

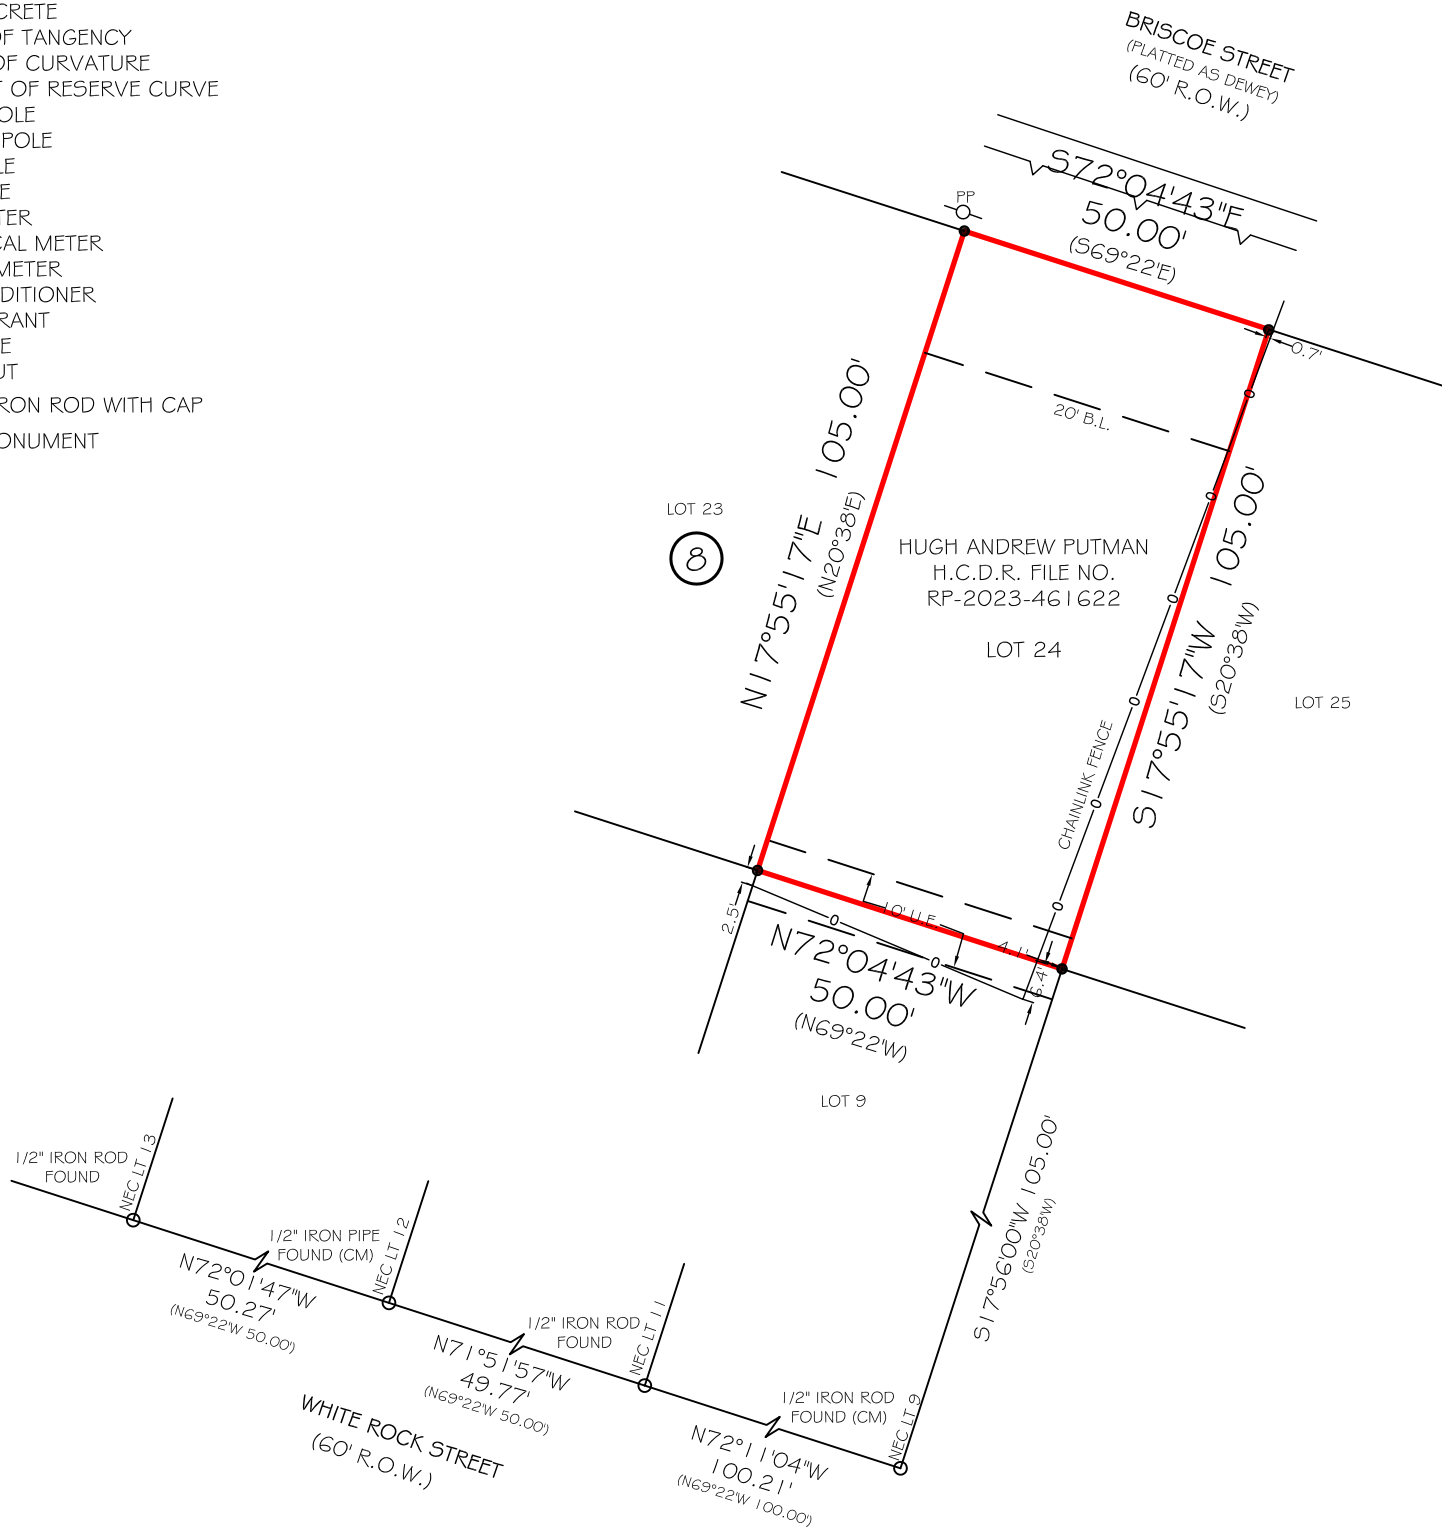

FIELD BY: J.C.
DRAWN BY: J.F.
CHECKED BY:

I HEREBY CERTIFY THAT THIS SURVEY WAS MADE ON THE GROUND UNDER MY SUPERVISION AND THAT IT CORRECTLY REPRESENTS THE FACTS FOUND AT THE TIME OF THE SURVEY. THERE WERE NO OVERLAPS OF IMPROVEMENTS APPARENT ON THE GROUND EXCEPT AS SHOWN HEREON.

NOTES:

1) ALL BEARINGS, DISTANCES AND AREAS SHOWN HEREON ARE GRID, REFERENCED TO THE TEXAS COORDINATE SYSTEM OF 1983, SOUTH CENTRAL ZONE IN U.S. SURVEY FEET, AS DERIVED FROM A GPS SURVEY PERFORMED BY PRIME TEXAS SURVEYS ON JULY, 2026.

2) THIS SURVEY WAS PREPARED WITHOUT A TITLE COMMITMENT. SURVEYOR HAS NOT ABSTRACTED FOR OTHER EASEMENTS, BUILDING LINES OR OTHER MATTERS OF RECORD THAT MAY AFFECT THIS TRACT.

3) WHERE SURVEYED OR COMPUTED COURSES DIFFER FROM THOSE OF RECORD, THE RECORD COURSE IS EXPRESSED IN PARENTHESIS, 1/E, 1680.61' (1680.00').

FLOOD INFORMATION

*BASED ON VISUAL EXAMINATION, THIS TRACT LIES WITHIN ZONE "X" DEFINED AS "AREAS DETERMINED TO BE OUTSIDE THE 0.2% (100 / 0.2 = 500 YEAR FLOODPLAIN) ANNUAL CHANCE FLOODPLAIN" PER F.E.M.A. FLOOD INSURANCE RATE MAP PANEL NO: 48201C0890M REVISION DATE: 05-02-2019. *DUE TO INACCURACIES OF F.E.M.A. MAPS PREVENT EXACT DETERMINATION WITHOUT DETAILED FIELD STUDIES.

PRELIMINARY

THIS DOCUMENT SHALL NOT BE RECORDED
FOR ANY PURPOSE AND SHALL NOT BE USED
OR VIEWED OR RELIED UPON
AS A FINAL SURVEY DOCUMENT
~ FOR REVIEW ONLY ~

JOB NO: 260552
DATE: JULY 20, 2026



Firm No: 10133000
2417 NORTH FREEWAY
HOUSTON, TX 77009
713-864-2400
www.primetxsurveys.com