


SCALE: 1" = 30'

ACCORDING TO THE MAP OR PLAT THEREOF RECORDED
IN VOLUME 306, PAGE 12 OF THE MAP RECORDS
OF HARRIS COUNTY, TEXAS

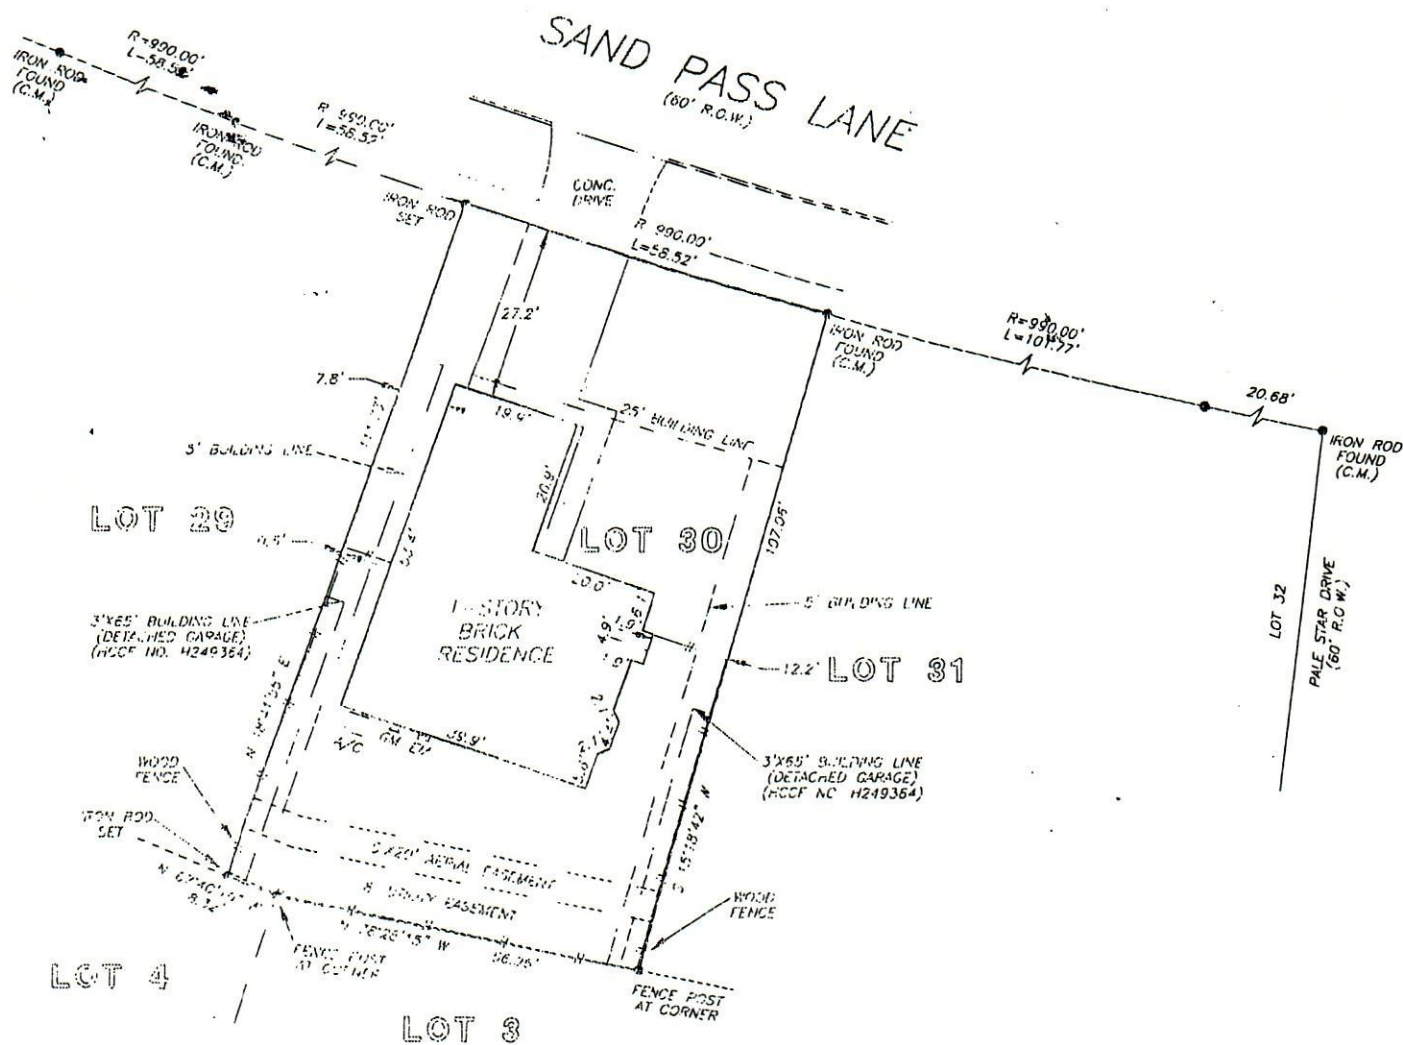

I HEREBY CERTIFY THAT THIS SURVEY WAS MADE ON THE GROUND, THAT THIS PLAT CORRECTLY REPRESENTS THE FACTS FOUND AT THE TIME OF SURVEY AND THAT THERE ARE NO ENCROACHMENTS APPARENT ON THE GROUND, EXCEPT AS SHOWN HEREON. THIS SURVEY IS CERTIFIED FOR THIS TRANSACTION ONLY AND ABSTRACTING PROVIDED IN THE ABOVE REFERENCED TITLE COMMITMENT WAS RELIED UPON IN PREPARATION OF THIS SURVEY.


BILLIE G. MCDUFFIE
PROFESSIONAL LAND SURVEYOR
101 2150
DRAWING NO. 03-11981
NOVEMBER 12, 2003

