


GLOSTERSHIRE SUBDIVISION
VOL. 2, PG. 123 - 124 P.R.A.C.T.

JOHN RABB SURVEY
A-78 & A-79
AUSTIN COUNTY, TEXAS

JOHN P. BORDEN
SURVEY, A-125

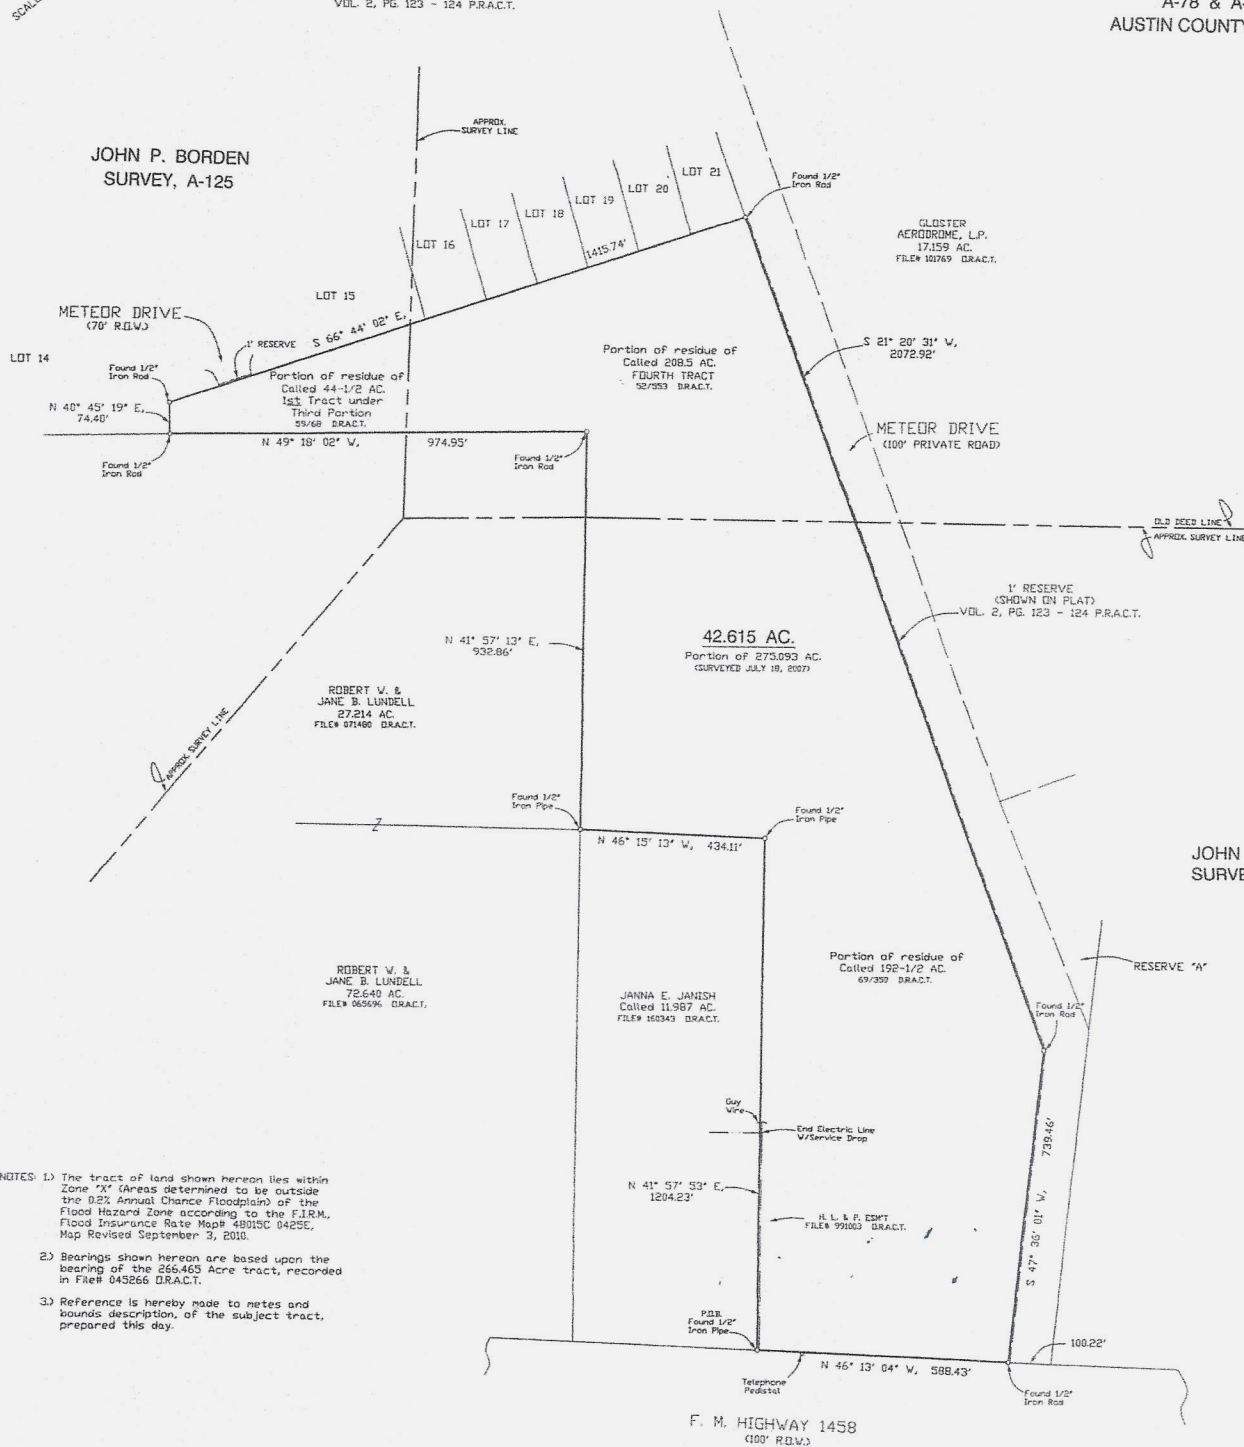

JOHN LITTLE
SURVEY, A-66

- NOTES: 1.) The tract of land shown hereon lies within Zone "X" (Areas determined to be outside the 0.2% Annual Chance Floodplain) of the Flood Hazard Zone according to the FIRM, Flood Insurance Rate Map #8015C 0425E, Map Revised September 3, 2010.
- 2.) Bearings shown hereon are based upon the bearing of the 266.463 Acre tract, recorded in File# 045266 D.R.A.C.T.
- 3.) Reference is hereby made to notes and bounds description, of the subject tract, prepared this day.

I, Glen S. Alexander, Registered Professional Land Surveyor, do hereby certify that the plat and/or the description shown hereon accurately represents the results of an on the ground survey made under my direction and supervision on OCTOBER 24, 2017 and all corners and acreage are shown hereon. There are no conflicts, protrusions or easements apparent on the ground, except as shown and/or noted hereon.

USE OF THIS SURVEY FOR ANY OTHER PURPOSE OR BY OTHER PARTIES SHALL BE AT THEIR OWN RISK AND THE UNDERSIGNED SURVEYOR IS NOT RESPONSIBLE FOR ANY LOSS RESULTING THEREFROM.

Glen S. Alexander - Registered Professional Land Surveyor, #4194

		LOYD WILLIAM SNEED & LINDA SNEED KELLNER		
		ALEXANDER SURVEYING 105 E. Linn Street P.O. BOX 300 Belton, Texas 77710 Phone: 979-855-3145 Fax: 979-855-5988 alexandersurveying@att.net © 2017 ALL RIGHTS RESERVED		
Glen S. Alexander	County	AUSTIN	Field Crew	E.W.
R.P.L.S. No. #4194	Survey	JOHN LITTLE SURVEY, A-66	Computations	G.A.
TBPLS FIRM NO. 10134400	City		Drafting	D.C.
Date OCTOBER 24, 2017	Addition		AS VOL 156, PG. 39	16-7313
			Work Order	16-7314