

STATE OF TEXAS :
COUNTY OF FORT BEND :

WE, RAMULUS, LLC, A TEXAS LIMITED LIABILITY COMPANY, ACTING BY AND THROUGH MAHA ALATTAR, MEMBER, OWNER HEREINAFTER REFERRED TO AS OWNERS OF THE 28.8528 ACRE TRACT DESCRIBED IN THE ABOVE AND FOREGOING MAP OF LOTS ON MOODY, DO HEREBY MAKE AND ESTABLISH SAID SUBDIVISION AND DEVELOPMENT PLAN OF SAID PROPERTY ACCORDING TO ALL LINES, DEDICATIONS, RESTRICTIONS, AND NOTATIONS ON SAID MAP OR PLAT DO HEREBY DEDICATE TO THE USE OF THE PUBLIC FOREVER, ALL STREETS, ALLEYS, PARKS, WATER COURSES, DRAINS, EASEMENTS, AND PUBLIC PLACES SHOWN THEREON FOR THE PURPOSES AND CONSIDERATIONS THEREIN EXPRESSED; AND DO HEREBY BIND MYSELF, MY HEIRS, SUCCESSORS AND ASSIGNS TO WARRANT AND FOREVER DEFEND THE TITLE TO THE LAND SO DEDICATED.

FURTHER, OWNERS HAVE DEDICATED AND BY THESE PRESENTS DO DEDICATE TO THE USE OF THE PUBLIC FOR PUBLIC UTILITY PURPOSES FOREVER UNOBSTRUCTED AERIAL EASEMENTS. THE AERIAL EASEMENTS SHALL EXTEND HORIZONTALLY AN ADDITIONAL ELEVEN FEET, SIX INCHES (11' 6") FOR TEN FEET (10' 0") PERIMETER GROUND EASEMENTS OR SEVEN FEET, SIX INCHES (7' 6") FOR FOURTEEN FEET (14' 0") PERIMETER GROUND EASEMENTS OR FIVE FEET, SIX INCHES (5' 6") FOR SIXTEEN FEET (16' 0") PERIMETER GROUND EASEMENTS, FROM A PLANE SIXTEEN FEET (16' 0") ABOVE GROUND LEVEL UPWARD, LOCATED ADJACENT TO AND ADJOINING SAID PUBLIC UTILITY EASEMENTS THAT ARE DESIGNED WITH AERIAL EASEMENTS (U.E. AND A.E.) AS INDICATED AND DEPICTED HEREON, WHEREBY THE AERIAL EASEMENT TOTALS TWENTY ONE FEET, SIX INCHES (21' 6") IN WIDTH.

FURTHER, OWNERS HAVE DEDICATED AND BY THESE PRESENTS DO DEDICATE TO THE USE OF THE PUBLIC FOR PUBLIC UTILITY PURPOSES FOREVER UNOBSTRUCTED AERIAL EASEMENTS. THE AERIAL EASEMENTS SHALL EXTEND HORIZONTALLY AN ADDITIONAL TEN FEET (10' 0") FOR TEN FEET (10' 0") BACK-TO-BACK GROUND EASEMENTS OR EIGHT FEET (8' 0") FOR FOURTEEN FEET (14' 0") BACK-TO-BACK GROUND EASEMENTS OR SEVEN FEET (7' 0") FOR SIXTEEN FEET (16' 0") BACK-TO-BACK GROUND EASEMENTS, FROM A PLANE SIXTEEN FEET (16' 0") ABOVE GROUND LEVEL UPWARD, LOCATED ADJACENT TO BOTH SIDES AND ADJOINING SAID PUBLIC UTILITY EASEMENTS THAT ARE DESIGNED WITH AERIAL EASEMENTS (U.E. AND A.E.) AS INDICATED AND DEPICTED HEREON, WHEREBY THE AERIAL EASEMENT TOTALS THIRTY FEET (30' 0") IN WIDTH.

FURTHER, OWNERS DO HEREBY DECLARE THAT ALL PARCELS OF LAND DESIGNATED AS LOTS ON THIS PLAT ARE INTENDED FOR THE CONSTRUCTION OF SINGLE FAMILY RESIDENTIAL DWELLING UNITS THEREON AND SHALL BE RESTRICTED FOR SAME UNDER THE TERMS AND CONDITIONS OF SUCH RESTRICTIONS FILED SEPARATELY.

FURTHER, OWNERS DO HEREBY COVENANT AND AGREE THAT ALL OF THE PROPERTY WITHIN THE BOUNDARIES OF THIS PLAT SHALL BE RESTRICTED TO PREVENT THE DRAINAGE OF ANY SEPTIC TANK INTO ANY PUBLIC OR PRIVATE STREET, ROAD OR ALLEY OR ANY DRAINAGE DITCH, EITHER DIRECTLY OR INDIRECTLY.

FURTHER, OWNERS DO HEREBY DEDICATE TO THE PUBLIC A STRIP OF LAND TWENTY FEET (20' 0") WIDE ON EACH SIDE OF THE CENTER LINE OF ANY AND ALL BAYOUS, CREEKS, GULLIES, RAVINES, DRAWS, SLOUGHS, OR OTHER NATURAL DRAINAGE COURSES LOCATED IN SAID PLAT, AS EASEMENTS FOR DRAINAGE PURPOSES, GIVING FORT BEND COUNTY, OR ANY OTHER GOVERNMENTAL AGENCY, THE RIGHT TO ENTER UPON SAID EASEMENT AT ANY TIMES FOR THE PURPOSE OF CONSTRUCTION AND MAINTENANCE OF DRAINAGE FACILITIES AND STRUCTURES.

FURTHER, OWNERS DO HEREBY COVENANT AND AGREE THAT ALL OF THE PROPERTY WITHIN THE BOUNDARIES OF THIS PLAT AND ADJACENT TO ANY DRAINAGE EASEMENT, DITCH, GULLY, CREEK OR NATURAL DRAINAGE WAY IS HEREBY RESTRICTED TO KEEP SUCH DRAINAGE WAYS AND EASEMENTS CLEAR OF FENCES, BUILDINGS, PLANTING AND OTHER OBSTRUCTIONS TO THE OPERATIONS AND MAINTENANCE OF THE DRAINAGE FACILITY AND THAT SUCH ABUTTING PROPERTY SHALL NOT BE PERMITTED TO DRAIN DIRECTLY INTO THIS EASEMENT EXCEPT BY MEANS OF AN APPROVED DRAINAGE STRUCTURE.

FURTHER, OWNERS DO HEREBY ACKNOWLEDGE THE RECEIPT OF THE "ORDERS FOR REGULATION OF OUTDOOR LIGHTING IN THE UNINCORPORATED AREAS OF FORT BEND COUNTY, TEXAS," AND DO HEREBY COVENANT AND AGREE AND SHALL COMPLY WITH THIS ORDER AS ADOPTED BY FORT BEND COUNTY COMMISSIONERS' COURT ON MARCH 23, 2004, AND ANY SUBSEQUENT AMENDMENTS.

IN TESTIMONY WHEREOF THE, RAMULUS, LLC, A TEXAS LIMITED LIABILITY COMPANY, HAS CAUSED THESE PRESENTS TO BE SIGNED BY MAHA ALATTAR, MEMBER, HEREUNTO AUTHORIZED, THIS 22nd DAY OF JUNE, 2026.

RAMULUS, LLC,
A TEXAS LIMITED LIABILITY COMPANY

BY: Maha Alattar
MAHA ALATTAR, MEMBER


STATE OF TEXAS :
COUNTY OF FORT BEND :

BEFORE ME, THE UNDERSIGNED AUTHORITY, ON THIS DAY PERSONALLY APPEARED MAHA ALATTAR, MEMBER OF RAMULUS, LLC, A TEXAS LIMITED LIABILITY COMPANY, KNOWN TO ME TO BE THE PERSON WHOSE NAME IS SUBSCRIBED TO THE FOREGOING INSTRUMENT AND ACKNOWLEDGED TO ME THAT SHE EXECUTED THE SAME FOR THE PURPOSES AND CONSIDERATIONS THEREIN EXPRESSED AND IN THE CAPACITY THEREIN STATED.

GIVEN UNDER MY HAND AND SEAL OF OFFICE, THIS 22nd DAY OF JUNE, 2026.

L. Kay Turner
NOTARY PUBLIC IN AND FOR THE STATE OF TEXAS

MY COMMISSION EXPIRES 07/13/2027

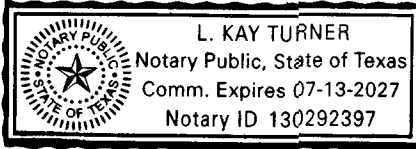

I, ROBERT CHRIS KELLY, AM AUTHORIZED UNDER THE LAWS OF THE STATE OF TEXAS TO PRACTICE THE PROFESSION OF SURVEYING AND HEREBY CERTIFY THAT THE ABOVE SUBDIVISION IS TRUE AND ACCURATE; WAS PREPARED FROM AN ACTUAL SURVEY OF THE PROPERTY MADE UNDER MY SUPERVISION ON THE GROUND; THAT, EXCEPT AS SHOWN ALL BOUNDARY CORNERS, ANGLE POINTS, POINTS OF CURVATURE AND OTHER POINTS OF REFERENCE HAVE BEEN MARKED WITH IRON RODS HAVING AN OUTSIDE DIAMETER OF FIVE-EIGHTHS (5/8) INCH AND A LENGTH OF THREE (3) FEET; AND THAT THE PLAT BOUNDARY CORNERS HAVE BEEN TIED TO THE TEXAS COORDINATE SYSTEM OF 1983, SOUTH CENTRAL ZONE.

Chris Kelly
ROBERT CHRIS KELLY, R.P.L.S.
TEXAS REGISTRATION NO. 6833




I, OSIEL PEREZ-ANGON, A PROFESSIONAL ENGINEER REGISTERED IN THE STATE OF TEXAS, DO HEREBY CERTIFY THAT THIS PLAT MEETS THE REQUIREMENTS OF FORT BEND COUNTY TO THE BEST OF MY KNOWLEDGE.

Osiel Perez-Angon
OSIEL PEREZ-ANGON, P.E.
TEXAS REGISTRATION NO. 141865



NOTES:

- 1.) THE BEARINGS AND COORDINATES SHOWN HEREON ARE BASED ON THE TEXAS STATE PLANE COORDINATES SYSTEM, SOUTH CENTRAL ZONE (NO. 4204, NAD '83), AS OBTAINED FROM NGS C.O.R.S. SYSTEM. COORDINATES SHOWN HEREON ARE SURFACE COORDINATES AND MAY BE CONVERTED TO GRID BY MULTIPLYING BY THE FOLLOWING COMBINED SCALE FACTOR OF 0.99986364761.
- 2.) ACCORDING TO THE FEDERAL EMERGENCY MANAGEMENT AGENCY'S FLOOD INSURANCE RATE MAP FOR FORT BEND COUNTY, TEXAS, AND INCORPORATED AREAS, COMMUNITY PANEL NO. 48157-C-0500 M, EFFECTIVELY DATED DECEMBER 21, 2017, THIS PROPERTY LIES PARTIALLY IN ZONE "X", AN AREA DETERMINED TO BE OUTSIDE OF THE 0.2% ANNUAL CHANCE FLOODPLAIN; AND LIES MOSTLY IN SHADED ZONE "X", AREAS OF 0.2% ANNUAL CHANCE FLOOD; AREAS OF 1% ANNUAL CHANCE FLOOD WITH AVERAGE DEPTHS OF LESS THAN 1 FOOT OR WITH DRAINAGE AREAS LESS THAN 1 SQUARE MILE; AND AREAS PROTECTED BY LEVEES FROM 1% ANNUAL CHANCE FLOOD.
- 3.) THE DRAINAGE SYSTEM FOR THIS SUBDIVISION SHALL BE DESIGNED TO MEET THE REQUIREMENTS OF THE FORT BEND COUNTY DRAINAGE CRITERIA MANUAL WHICH ALLOWS STREET PONDING WITH INTENSE RAINFALL EVENTS.
- 4.) ALL DRAINAGE EASEMENTS TO BE KEPT CLEAR OF FENCES, BUILDINGS, VEGETATION AND OTHER OBSTRUCTIONS TO THE OPERATION AND MAINTENANCE OF THE DRAINAGE FACILITY.
- 5.) THE TOP OF ALL FLOOR SLABS SHALL BE A MINIMUM OF 86.00 FEET (NAVD '88) ABOVE MEAN SEA LEVEL. IN ADDITION, NO SLAB SHALL BE LESS THAN 2.0 FEET ABOVE THE HIGHEST NATURAL GROUND ALONG THE PERIMETER OF THE BUILDING FOUNDATION OR LESS THAN 1.0 FOOT ABOVE ANY DOWN GRADIENT ROADWAY OR DRAINAGE RESTRAINT.
- 6.) ALL PROPERTY TO DRAIN INTO DRAINAGE EASEMENT ONLY THROUGH AN APPROVED DRAINAGE STRUCTURE.
- 7.) ALL OF THE PROPERTY SUBDIVIDED IN THE FOREGOING PLAT IS WHOLLY WITHIN THE NEEDVILLE INDEPENDENT SCHOOL DISTRICT, FORT BEND ESD 9, WHARTON COUNTY JUNIOR COLLEGE, FORT BEND COUNTY DRAINAGE DISTRICT, AND FORT BEND COUNTY, TEXAS.
- 8.) THIS PROPERTY IS IN DESIGNATED LIGHTING ZONE L22.
- 9.) ALL KNOWN PIPELINES AND/OR PIPELINE EASEMENTS ARE SHOWN HEREON.
- 10.) ABSENT WRITTEN AUTHORIZATION BY THE AFFECTED UTILITIES, ALL UTILITY AND AERIAL EASEMENTS MUST BE KEPT UNOBSTRUCTED FROM ANY NON-UTILITY IMPROVEMENTS OR OBSTRUCTIONS BY THE PROPERTY OWNER. ANY UNAUTHORIZED IMPROVEMENTS OR OBSTRUCTIONS MAY BE REMOVED BY ANY PUBLIC UTILITY AT THE PROPERTY OWNER'S EXPENSE. WHILE WOODEN POSTS AND paneled WOODEN FENCES ALONG THE PERIMETER AND BACK-TO-BACK EASEMENTS AND ALONGSIDE REAR LOTS LINES ARE PERMITTED, THEY TOO MAY BE REMOVED BY PUBLIC UTILITIES AT THE PROPERTY OWNER'S EXPENSE SHOULD THEY BE AN OBSTRUCTION. PUBLIC UTILITIES MAY PUT SAID WOODEN POSTS AND paneled WOODEN FENCES BACK UP, BUT GENERALLY WILL NOT REPLACE WITH NEW FENCING.
- 11.) SITE PLANS SHALL BE SUBMITTED TO FORT BEND COUNTY AND ANY OTHER APPLICABLE JURISDICTION FOR REVIEW AND APPROVAL. DEVELOPMENT PERMITS AND ALL OTHER APPLICABLE PERMITS SHALL BE OBTAINED FROM FORT BEND COUNTY PRIOR TO BEGINNING CONSTRUCTION.
- 12.) A MINIMUM DISTANCE OF 10 FEET SHALL BE MAINTAINED BETWEEN RESIDENTIAL DWELLINGS.
- 13.) LAND USE WITHIN THE SUBDIVISION IS LIMITED TO AN AVERAGE PERCENT IMPERVIOUSNESS OF NO MORE THAN 5 PERCENT. IF THIS PERCENTAGE IS TO BE EXCEEDED, A REPLAT AND/OR REDESIGN OF THE DRAINAGE SYSTEM MAY BE NECESSARY (SEE IMPERVIOUS COVERAGE TABLE BELOW).
- 14.) THIS RURAL SUBDIVISION EMPLOYS A NATURAL DRAINAGE SYSTEM WHICH IS INTENDED TO PROVIDE DRAINAGE FOR THE SUBDIVISION THAT IS SIMILAR TO THAT WHICH EXISTED UNDER PRE-DEVELOPMENT CONDITIONS. THUS, DURING LARGE STORM EVENTS, PONDING OF WATER SHOULD BE EXPECTED TO OCCUR IN THE SUBDIVISION TO THE EXTENT IT MAY HAVE PRIOR TO DEVELOPMENT, BUT SUCH PONDING SHOULD NOT REMAIN FOR AN EXTENDED PERIOD OF TIME.
- 15.) SIDEWALKS SHALL BE BUILT OR CAUSED TO BE BUILT NOT LESS THAN 5 FEET IN WIDTH ON BOTH SIDES OF ALL DEDICATED RIGHTS-OF-WAY WITHIN SAID PLAT AND ON THE CONTIGUOUS RIGHT-OF-WAY OF ALL PERIMETER ROADS SURROUNDING SAID PLAT, IN ACCORDANCE WITH A.D.A.
- 16.) ELEVATIONS USED FOR DELINEATING CONTOUR LINES ARE BASED UPON FORT BEND COUNTY LIDAR INFORMATION.
- 17.) A 5/8" IRON ROD WITH CAP STAMPED: "MCKIM & CREED" HAS BEEN SET AT EACH LOT CORNER, UNLESS OTHERWISE NOTED.

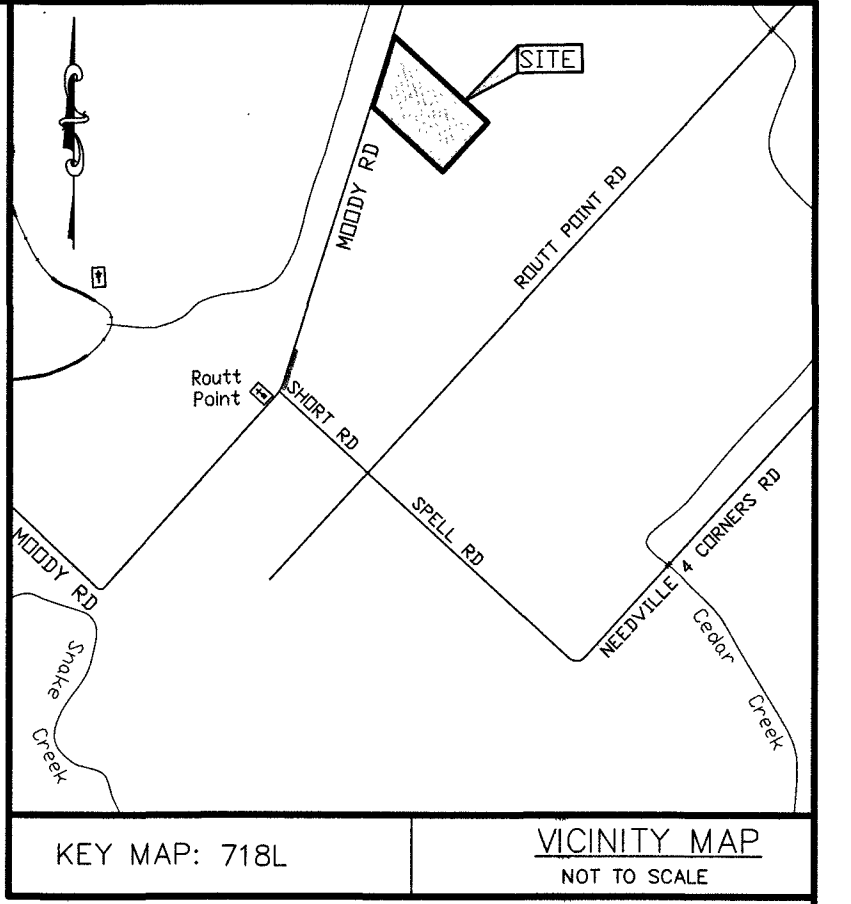

I, J. STACY SLAWINSKI, P.E., FORT BEND COUNTY ENGINEER, DO HEREBY CERTIFY THAT THE PLAT OF THIS SUBDIVISION COMPLIES WITH ALL OF THE EXISTING RULES AND REGULATIONS OF THIS OFFICE AS ADOPTED BY THE FORT BEND COUNTY COMMISSIONERS' COURT; HOWEVER, NO CERTIFICATION IS HEREBY GIVEN AS TO THE EFFECT OF DRAINAGE FROM THIS SUBDIVISION ON THE INTERCEPTING DRAINAGE ARTERY OR PARENT STREAM OR ON ANY OTHER AREA OR SUBDIVISION WITHIN THE WATERSHED.

J. Stacy Slawinski
J. STACY SLAWINSKI, P.E.,
FORT BEND COUNTY ENGINEER

APPROVED BY THE COMMISSIONERS' COURT OF FORT BEND COUNTY, TEXAS, THIS 16th DAY OF July, 2026.

Vincent M. Morales, Jr. COMMISSIONER PRECINCT 1
Grady Prestage COMMISSIONER PRECINCT 2
Daniel Wong COUNTY JUDGE
W. A. "Andy" Meyers COMMISSIONER PRECINCT 3
Dexter L. McCoy COMMISSIONER PRECINCT 4

I, LAURA RICHARD, COUNTY CLERK IN AND FOR FORT BEND COUNTY, DO HEREBY CERTIFY THAT THE FOREGOING INSTRUMENT WITH ITS CERTIFICATE OF AUTHENTICATION WAS FILED FOR RECORDATION IN MY OFFICE ON July 16, 2026, AT 4:09 O'CLOCK P.M., IN PLAT NUMBER(S) 20260184 OF THE PLAT RECORDS OF SAID COUNTY.

WITNESS MY HAND AND SEAL OF OFFICE, AT RICHMOND, TEXAS, THE DAY AND DATE LAST ABOVE WRITTEN.

BY: Laura Richard
LAURA RICHARD, COUNTY CLERK
FORT BEND COUNTY, TEXAS

BY: D'Lila Almaraz
DEPUTY
D'LILA ALMARAZ



LOTS ON MOODY

A SUBDIVISION OF A 28.8528 ACRE TRACT
OF LAND OUT OF LOT 41,
BERNARD SUBDIVISION
(VOL. 53, PG. 235; F.B.C.D.R.)
IN THE WILLIAM GARNETT SURVEY,
ABSTRACT NO. 182,
FORT BEND COUNTY, TEXAS


1 BLOCK - 5 LOTS - 0 RESERVES

~ OWNER ~

RAMULUS, LLC,
a Texas Limited Liability Company
11809 Durette Drive
Houston, Texas 77024
PHONE: 713.824.5353

~ SURVEYOR ~

MCKIM & CREED
ENGINEERS, SURVEYORS, PLANNERS
12718 Century Drive
Stafford, Texas 77477
281.491.2525
www.mckimcreed.com
TBPELS Firm Registration No. 10177600
JOB NO. 09765-0003
JUNE 10, 2026

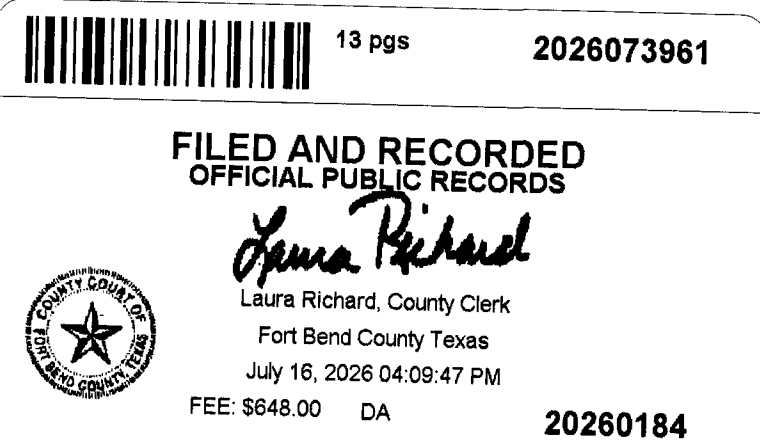

CARLOS R. JUAREZ AND
AMANDA JUAREZ
CALLED 19.056 ACRES
(F.B.C.C.F. NO. 2016060739)

DOROTHY STAVINOH
FAMILY LIMITED PARTNERSHIP
(TRACT 2)
CALLED 70 ACRES
(F.B.C.C.F. NO. 2004021459)

ALMA LOUISE WALKER
30.978 ACRES (TRACT 2)
(F.B.C.C.F. NO. 2008132346)

PHU LAM NGUYEN AND DIANA LUONG
20.2567 ACRES
(F.B.C.C.F. NO. 2009117007)

DELBERT LEE GRAY
18.367 ACRES
(F.B.C.C.F. NO. 2015066816)

DARREL W. HARTFIEL
112.35 ACRES
(F.B.C.C.F. NO. 9646493)



TERRY SCOTT
CALLED 15.00 ACRES
(F.B.C.C.F. NO. 2007108845)

TERRY SCOTT
10.9962 ACRES
(F.B.C.C.F. NO. 2024096196)

WILLIAM GARNETT SURVEY ABSTRACT NO. 182

BERNARD SUBDIVISION (VOL. 53, PG. 235, F.B.C.D.R.)

BERNARD SUBDIVISION (VOL. 53, PG. 235, F.B.C.D.R.)

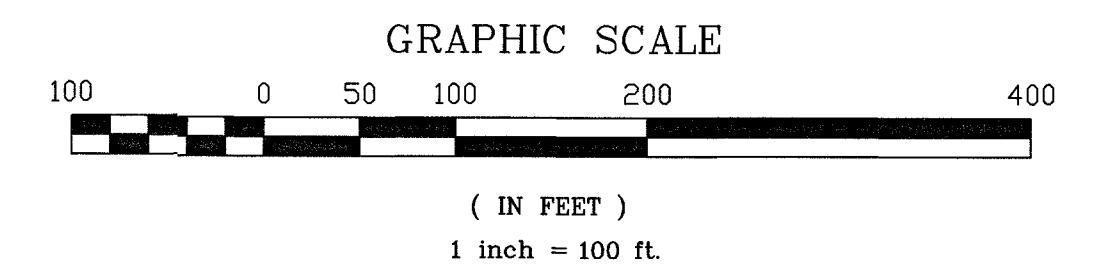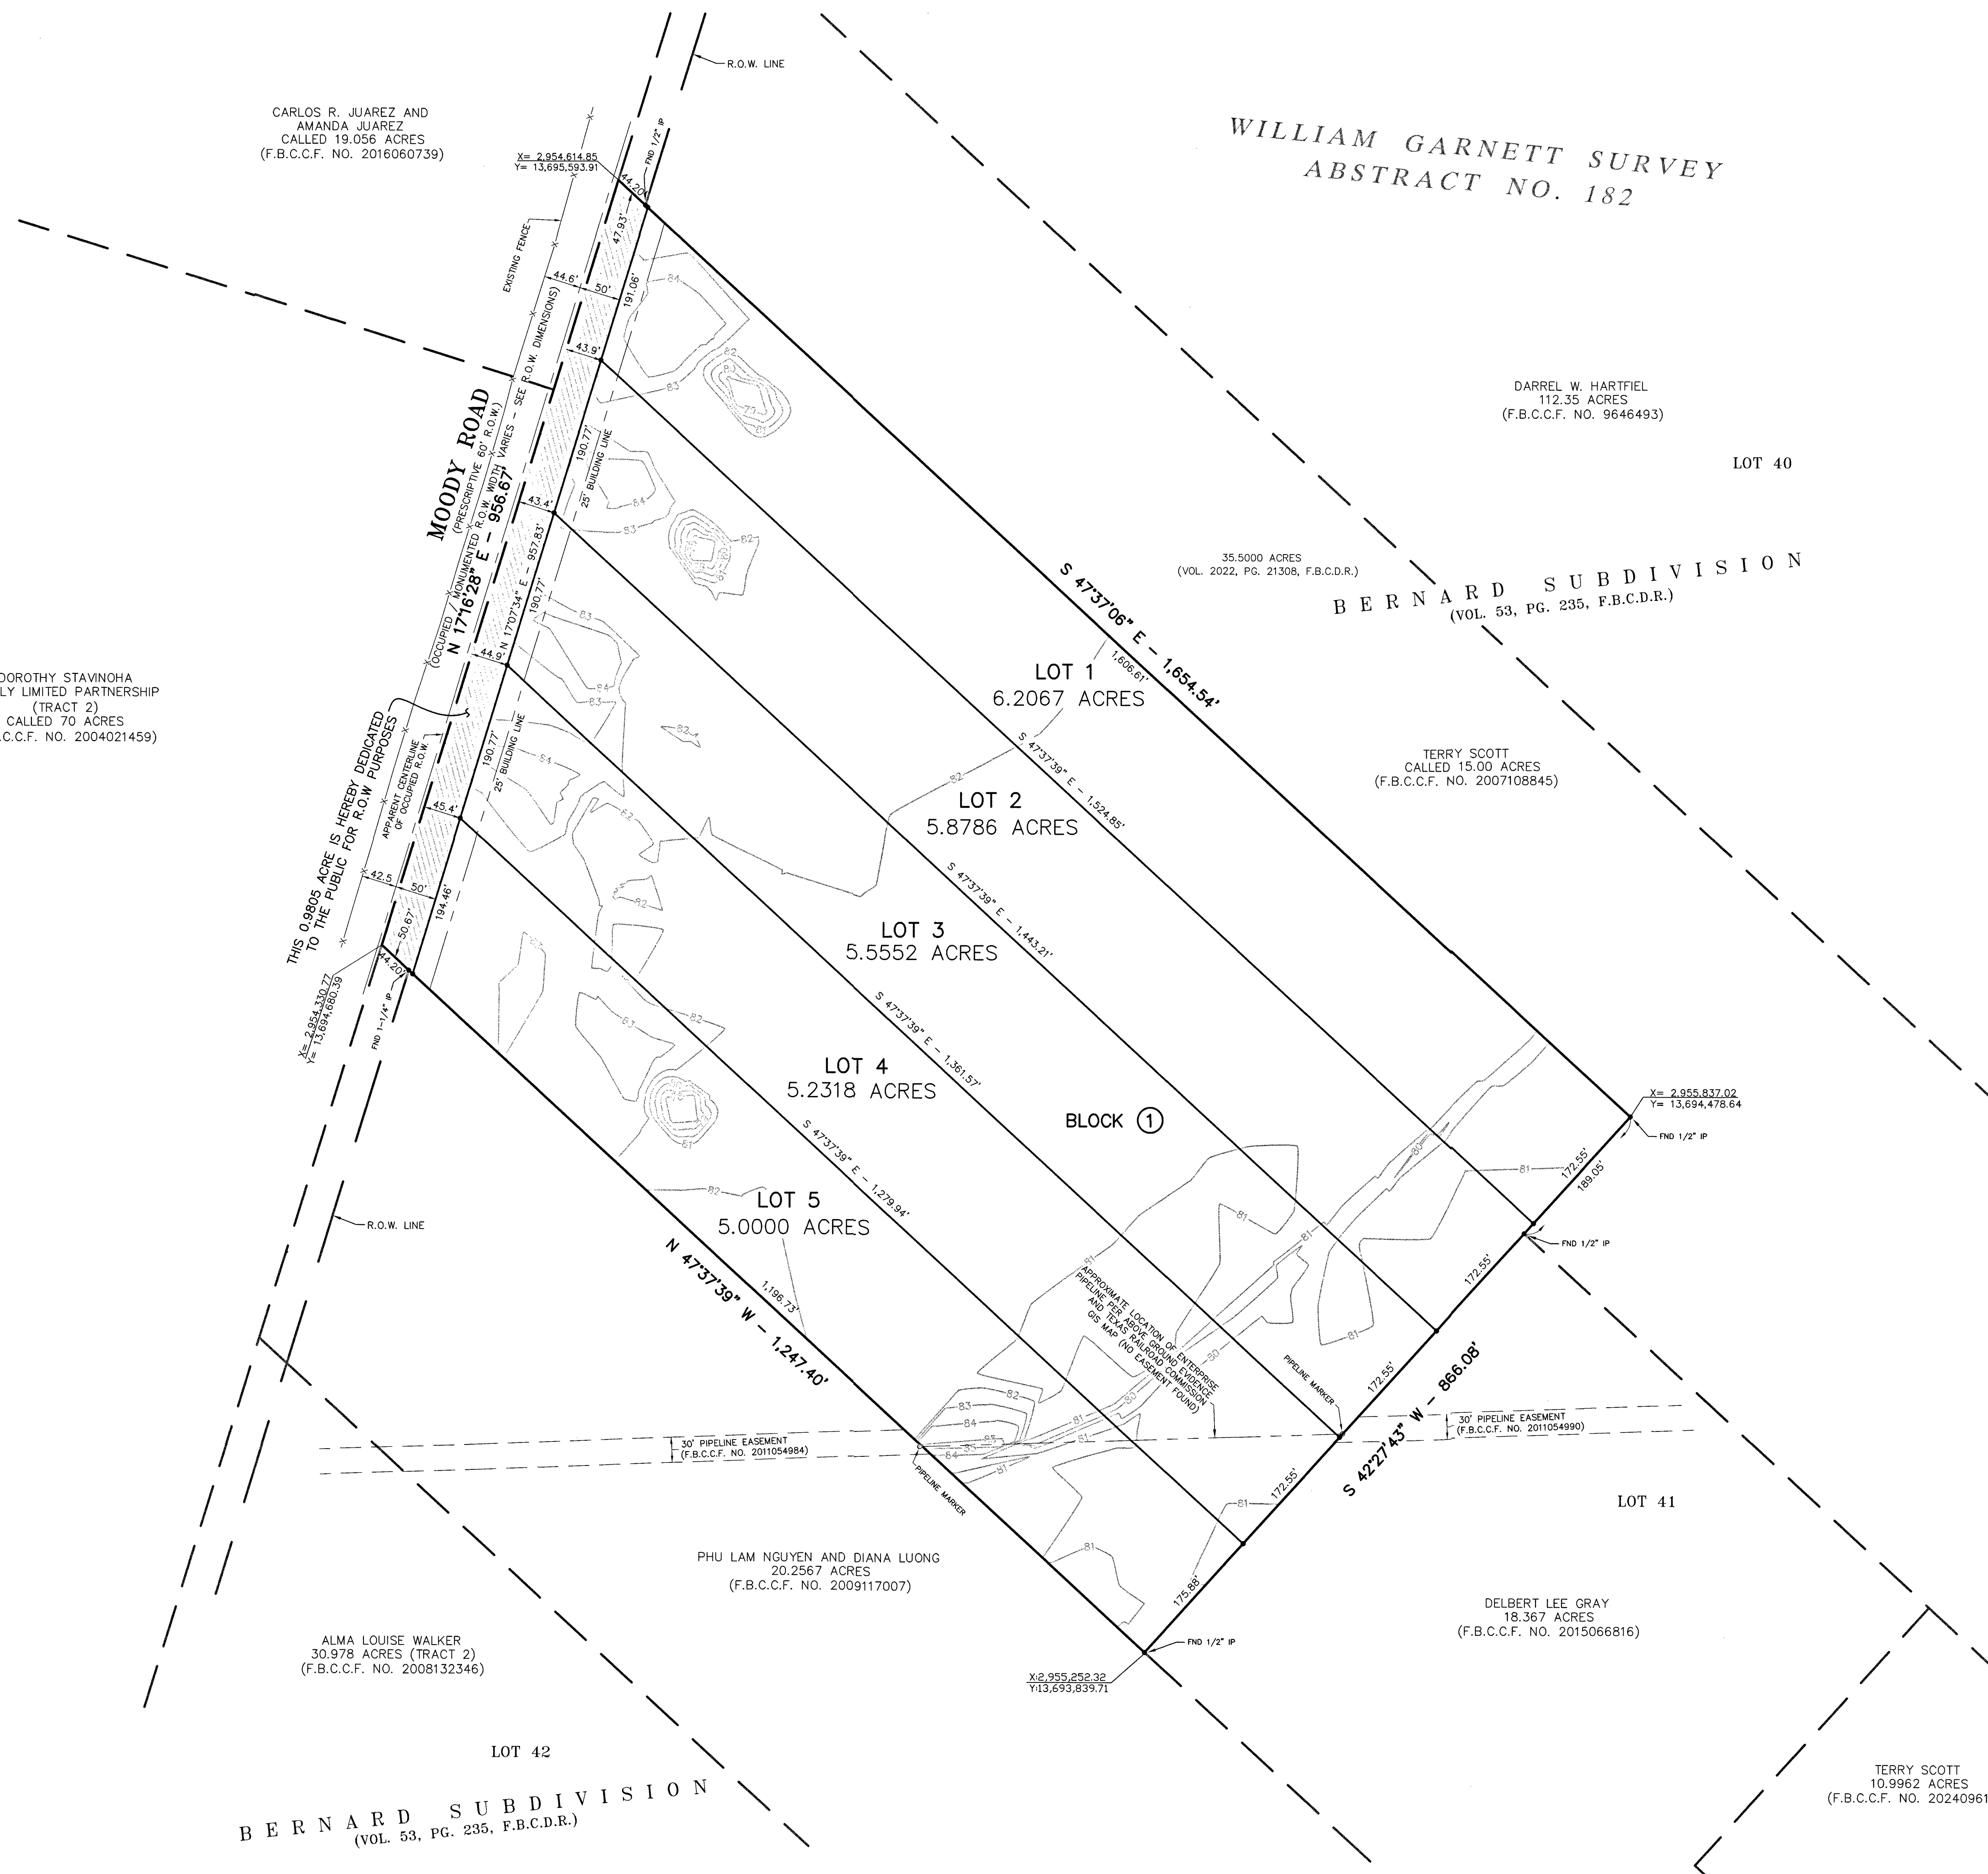

LEGEND

- B.L. - BUILDING LINE
- ESMT - EASEMENT
- F.B.C.C.F. - FORT BEND COUNTY CLERK'S FILE
- F.B.C.D.R. - FORT BEND COUNTY DEED RECORDS
- FND - FOUND
- FT - FEET
- IP - IRON PIPE
- IR - IRON ROD
- R.O.W. - RIGHT OF WAY
- SQ. FT. - SQUARE FEET
- W/ - WITH
- - DENOTES A 5/8" IR W/CAP STAMPED "MCKIM & CREED", UNLESS OTHERWISE NOTED

13 pgs 2026073961

FILED AND RECORDED
OFFICIAL PUBLIC RECORDS



Laura Richard, County Clerk
Fort Bend County Texas
July 16, 2026 04:09:47 PM
FEE: \$648.00 DA 20260184

LOTS ON MOODY

A SUBDIVISION OF A 28.8528 ACRE TRACT
OF LAND OUT OF LOT 41,
BERNARD SUBDIVISION
(VOL. 53, PG. 235; F.B.C.D.R.)
IN THE WILLIAM GARNETT SURVEY,
ABSTRACT NO. 182,
FORT BEND COUNTY, TEXAS

1 BLOCK - 5 LOTS - 0 RESERVES

~ OWNER ~

RAMULUS, LLC,
a Texas Limited Liability Company
11809 Durrette Drive
Houston, Texas 77024
PHONE: 713.824.5353

~ SURVEYOR ~



ENGINEERS, SURVEYORS, PLANNERS
12718 Century Drive
Stafford, Texas 77477
281.491.2525
www.mckimcreed.com
TBPES Firm Registration No. 10177600
JOB NO. 09765-0003
JUNE 10, 2026