


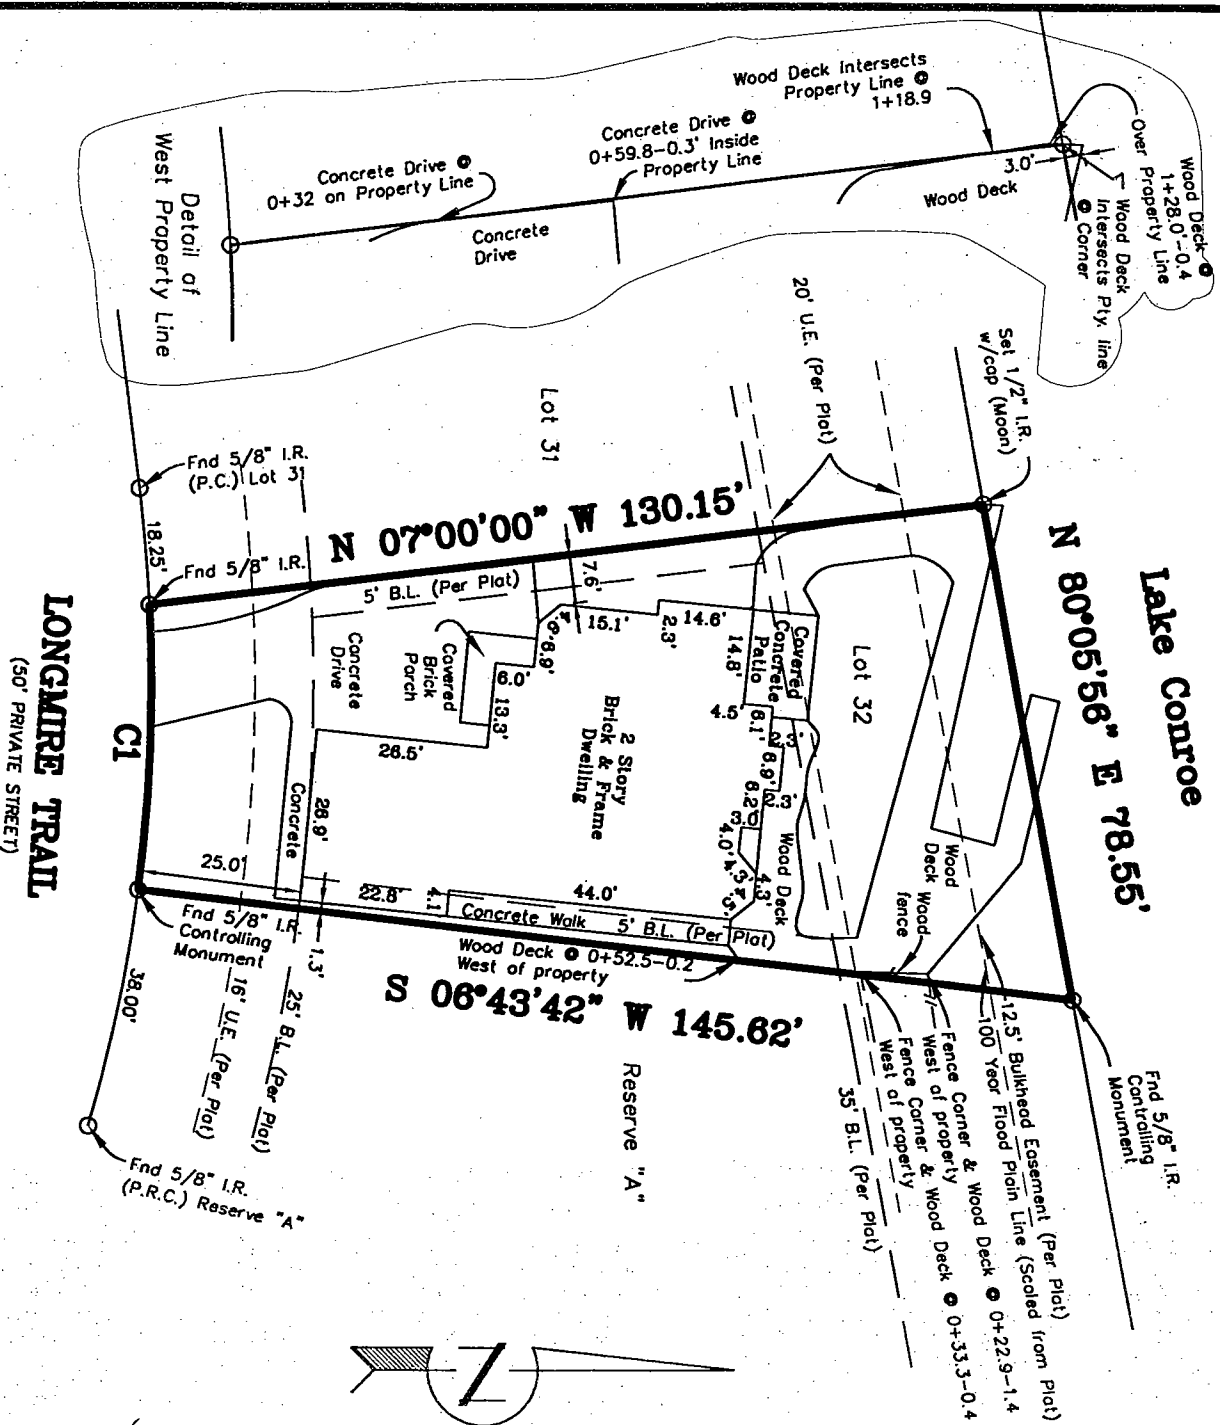

CURVE TABLE						
CURVE	RADIUS	DISTANCE	CALL	DELTA	CHORD BEARING	CHORD DISTANCE
C1	244.65	44.56		102°26'22"	N87°19'12"W	44.51

Notes:
1. Bearings are based upon the East line of Lot 32 per recorded plat.

2. All 1/2" I.R.'s set with cop stamped "Jeff Moon R.P.L.S. 4639".

3. This survey was done without the benefit of a Title Report that would reflect any Easements, Building lines, or other Restrictions.


A SUBDIVISION IN THE JAMES EDWARDS SURVEY, A - 190

MONTGOMERY COUNTY, TEXAS
Scale: 1" = 30'
Address: 6087 Longmire Trail, Conroe, Texas 77304

To William E. Colston, Exclusively,
I hereby certify that this plat is a true representation of a ground survey made under my direct supervision.

All rights reserved Copyright 2006 Jeffrey Moon & Assoc., Inc.

Jeffrey Moon
Registered Professional
Land Surveyor No. 4639

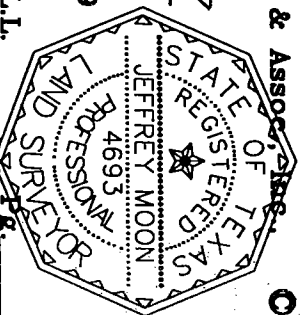

GF# File # 06-T-11 Book L.L.
JEFFREY MOON & ASSOC., INC., P.O. Box 2501, Conroe, TX. 77305
(936) 756-5286 Fax (936) 756-5281