


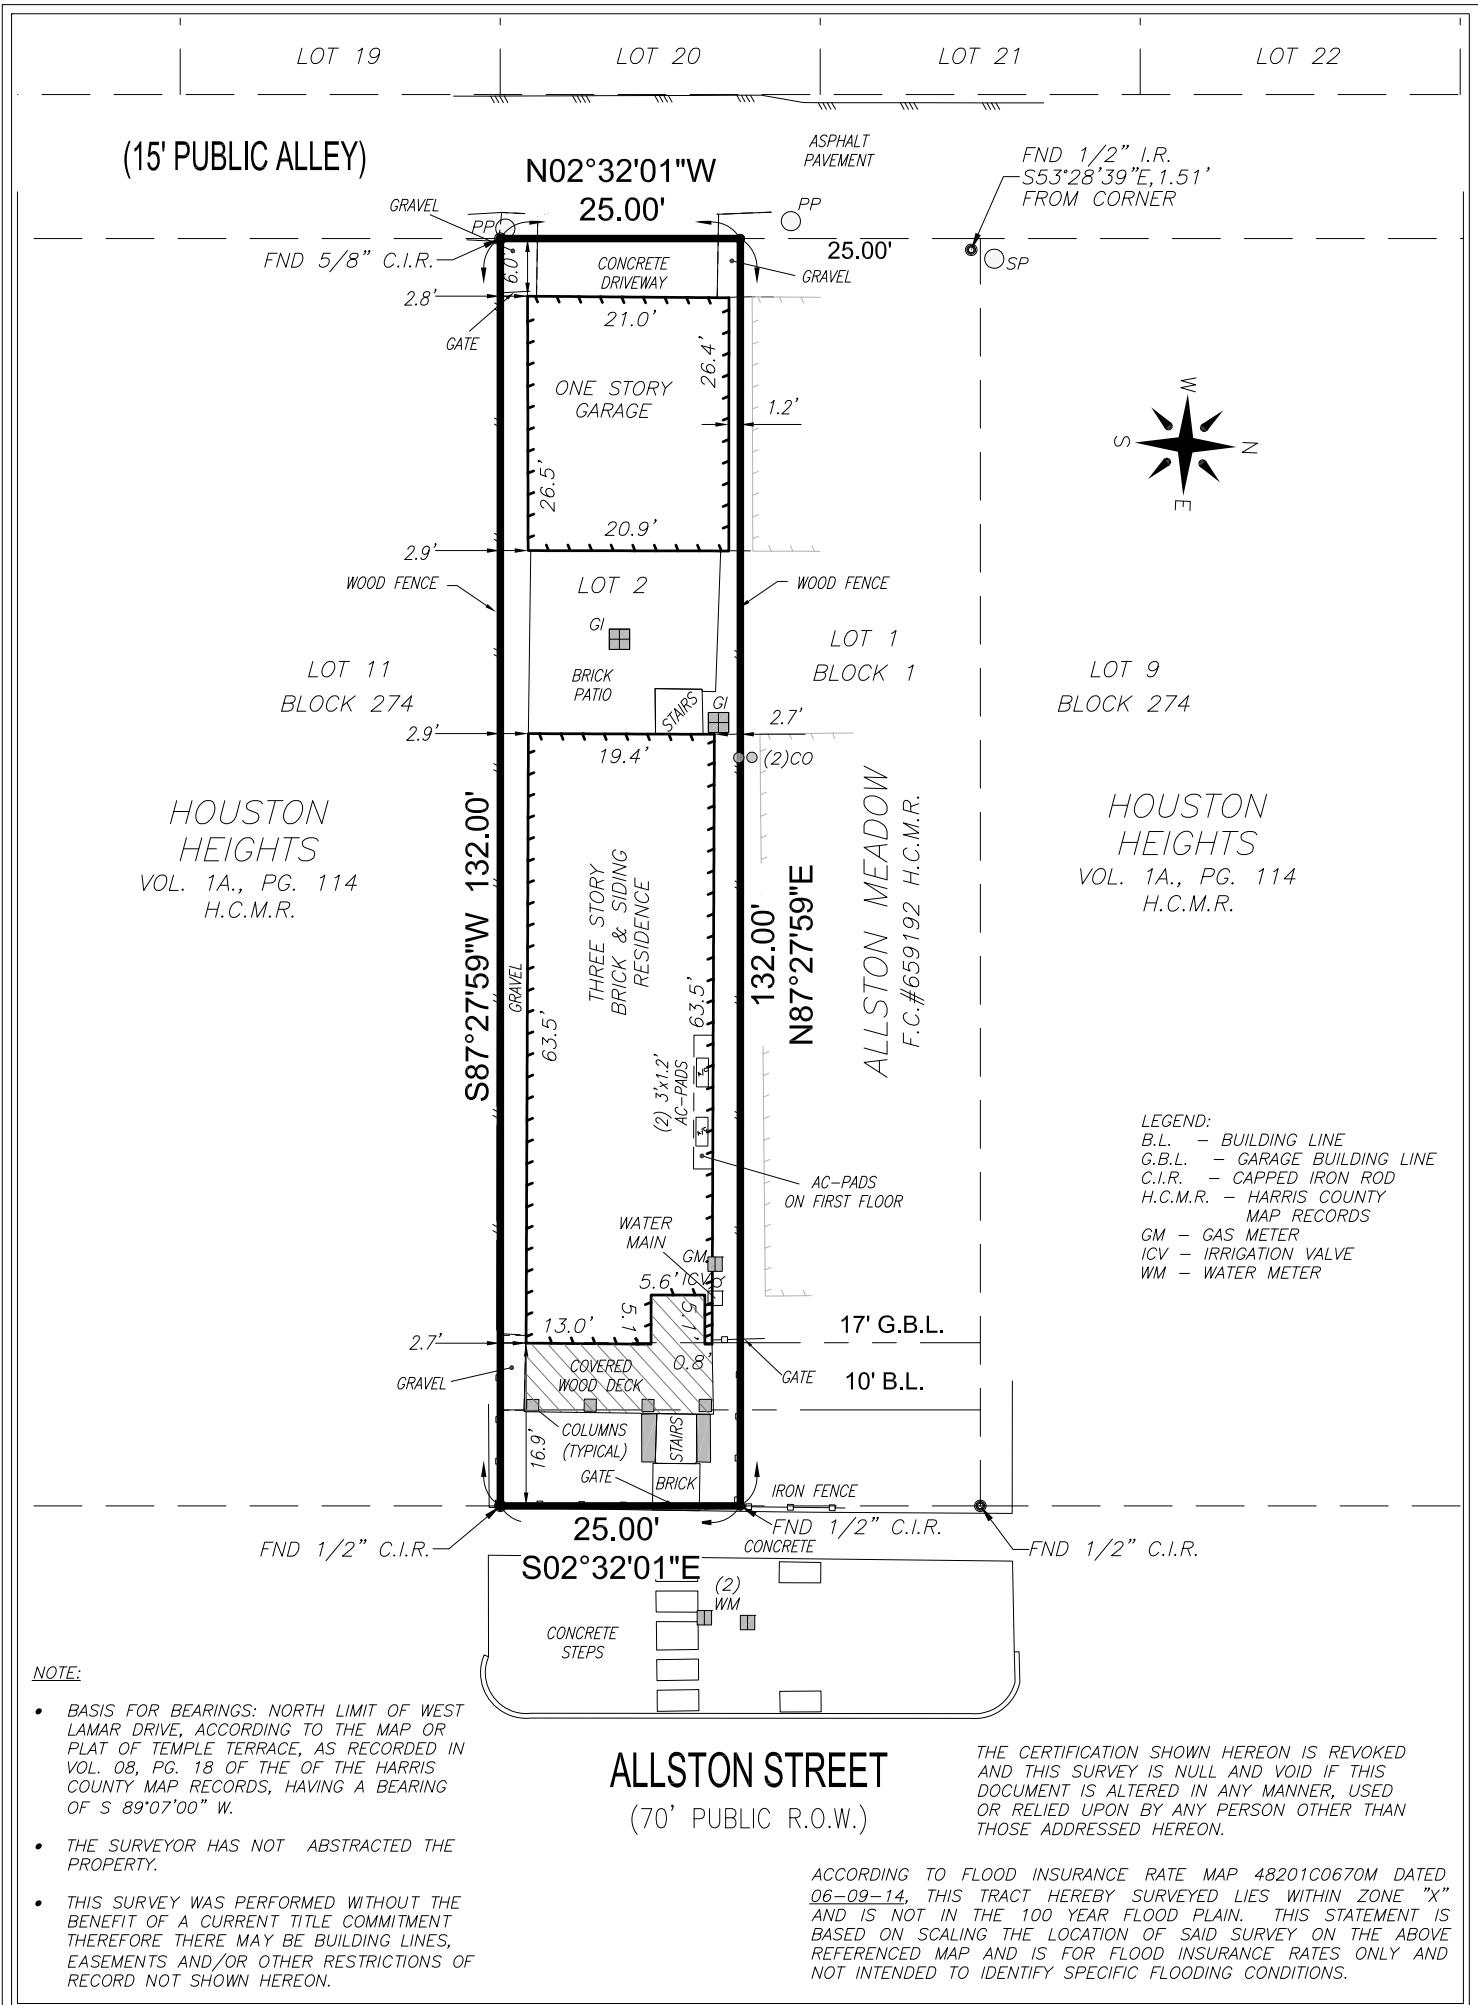

			2109 Lexington Street Houston, Texas 77098 (P) 713-462-6100 (F) 713-432-1003 E-Mail: Survey@TSATX.com www.TSATX.com License No. 10127500		
	CLIENT: ABCOTT PROPERTY GROUP, LLC				
	ADDRESS: 609 ALLSTON STREET HOUSTON, TX 77007				
	THE UNDERSIGNED HEREBY CERTIFIES THAT THIS SURVEY WAS MADE ON THE GROUND UNDER MY SUPERVISION, AND THAT THIS PLOT REPRESENTS THE FACTS AS FOUND AT THE TIME OF THE SURVEY.				
	SIGNED:  PAUL A. COYNE REGISTERED PROFESSIONAL LAND SURVEYOR NO 6374				
SCALE: 1"=20'	DATE: 03/26/2019	DRAWN: JWR/JP	LOT: 2 BLOCK: 1		
G.F. NUMBER: N/A			SUBDIVISION		
EFFECTIVE: N/A			ALLSTON MEADOW		
JOB NO. 17-0071			RECORDING		
			FILM CODE NO. 659192 H.C.M.R.		
			SURVEY & ABSTRACT		
			JOHN AUSTIN SURVEY, A-1		
			CITY	COUNTY	STATE
			HOUSTON	HARRIS	TEXAS