



3103 Cape Blanco

Lot Two (2), Block Two (2), of SIENNA VILLAGE OF WATERS LAKE, SECTION TWENTY-FIVE A (25-A), a subdivision in Fort Bend County, Texas, according to the map or plat thereof recorded in Plat No. 20050193, of the Plat Records of Fort Bend County, Texas.




TITLE PARTNERS, LLC



LEGEND

- 1/2" ROD FOUND
- ⊗ 1/2" ROD SET
- 1" PIPE FOUND
- ⊗ "X" FOUND/SET
- ⊗ 5/8" ROD FOUND
- ✦ POINT FOR CORNER
- FENCE POST FOR CORNER
- CM CONTROLLING MONUMENT
- AC AIR CONDITIONER
- PE POOL EQUIPMENT
- TE TRANSFORMER PAD
- COLUMN
- POWER POLE
- ▲ UNDERGROUND ELECTRIC
- △ OVERHEAD ELECTRIC
- TELE TELEPHONE PEDESTAL
- BL BUILDING LINE
- AE AERIAL EASEMENT
- SSE SANITARY SEWER EASEMENT
- GM GAS METER
- WM WATER METER
- LP LIGHT POLE
- UE UTILITY EASEMENT
- OHP— OVERHEAD ELECTRIC POWER
- OES— OVERHEAD ELECTRIC SERVICE
- CHAIN LINK
- WOOD FENCE 0.5' WIDE TYPICAL
- IRON FENCE
- X— BARBED WIRE
- DOUBLE SIDED WOOD FENCE
- /— EDGE OF ASPHALT
- /— EDGE OF GRAVEL
- /— CONCRETE
- /— COVERED AREA
- /— BRICK
- /— STONE

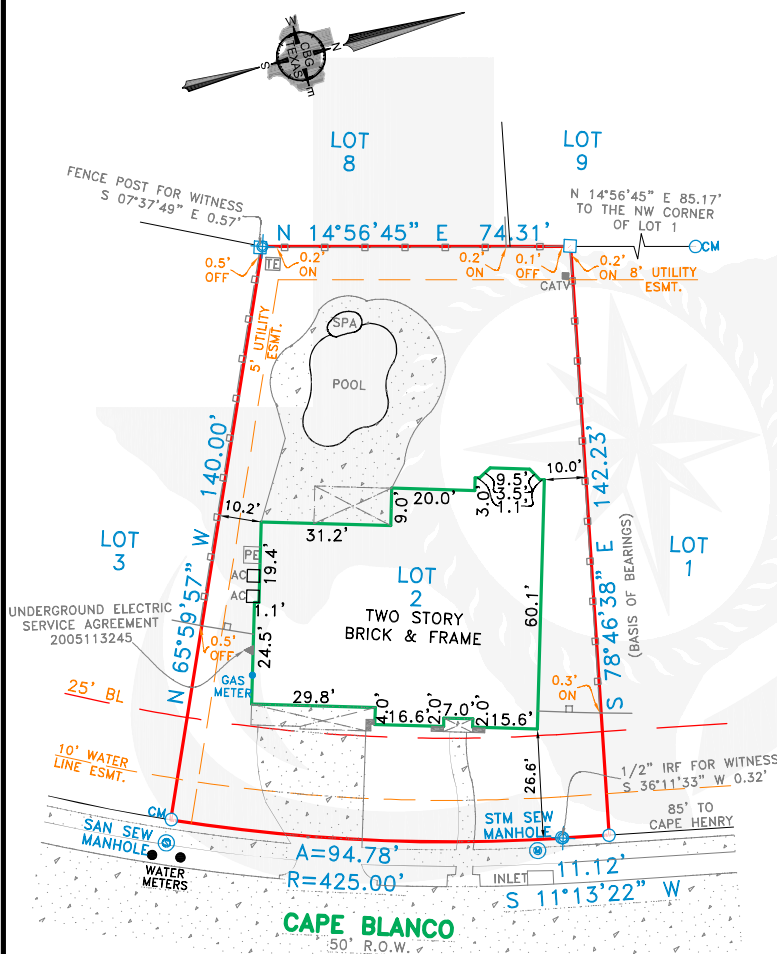

NOTE: PROPERTY SUBJECT TO TERMS, CONDITIONS, AND EASEMENTS CONTAINED IN INSTRUMENTS RECORDED IN 20050193 of the Plat Records of Fort Bend County, Texas, and by instrument(s) filed for record under Fort Bend County Clerk's File No(s): 9670899, 9734406, 9891628, 99111835, 2000028767, 2000069274, 2001005951, 2004010411, 2004010412, 2005100295, 2005100317, 2006042754, 2007015862, 2007015863, 2007037180, 2007066352, 2007137959, 2007151138, 2008045613, 2008090623, 2008115608, 2008128377, 2008128378, 2008128379, 2008128380, 2008128381, 2008128665, 2008128666, 2008128667, 2008129701, 2008129702, 2008129703, 2008129704, 2008129705, 2009036639, 2009036640, 2009105473, 2009105474, 2009105475, 2009105476, 2009109289, 2009109534, 2009109699, 2009111351, 2009111352, 2009111353, 2009113149, 2009121550, 2009126056, 2010005329, 2010005330, 2010005331, 2010005332, 2010005333, 2010008104, 2010013616, 2010013617, 2010013618, 2010013619, 2010014021, 2010018605, 2010018606, 2010018607, 2010018608, 2010018609, 2010018610, 2010020727, 2010022398, 2010023687, 2010027283, 2010027284, 2010062664, 2010070649, 2010070650, 2010070651, 2011036647, 2011041634, 2011041635, 2011045829, 2011096614, 2011104640, 2011121945, 2011121946, 2011121947, 2011121948, 2011121949, 2011121950, 2011121951, 2011123633, 2011129834, 2011129835, 2012007980, 2012008912, 2012012159, 2012057858, 2012104699, 2012105262, 2012122754, 2012122755, 2012122756, 2012128814, 2013002163, 2013002164, 2013002165, 2013014952, 2013014953, 2013014954, 2013034837, 2013034838, 2013034839, 2013034840, 2013091797, 2013110971, 2013120038, 2013120039, 2013120040, 2013120041, 2013135035, 2013142340, 2014010579, 2014010580, 2014010581, 2014010582, 2014030568, 2014030570, 2014030571, 2014030572, 2014030573, 2014037081, 2014037082, 2014037083, 2014037084, 2014037085, 2014074984, 2014074985, 2014074986, 2014074987, 2014074988, 2014116372, 2015004251, 2015009905, 2015016074, 2015044353, 2015045574, 2015058575, 2015097227, 2015097228, 2015097229, 2015097230, 2015097231, 2015097232, 2015097233, 2015097234, 2015097235, 2015097257, 2015101431, 2015126154, 2016007454, 2016007455, 2016007456, 2016008493, 2016009179, 2016009180, 2016030489, 2016038217, 2016116885, 2016116886, 2016138286, 2017004716, 2017004937, 2017010526, 2017010527, 2017010528, 2017010529, 2017010530, 2017010531, 2017031275, 2017031276, 2017031277, 2017035115, 2017035116, 2017045642, 2017045643, 2017068344, 2017068345, 2017068346, 2017068347, 2017077709, 2017116208, 2017116209, 2017116210, 2017116211, 2017116212, 2018008982, 2018008983, 2018009033, 2018014374, 2018015439, 2018016965, 2018019061, 2018019062, 2018019063, 2018019064, 2018036534, 2018043052, 2018045881, 2018045882, 2018045883, 2018049713, 2018063314, 2018082886, 2018082887, 2018086956, 2018125798, 2018125799, 2018125800, 2018125801, 2018127289, 2018127290, 2018127291, 2018127292, 2019002037, 2019002038, 2019006028, 2019010086, 2019035843, 2019036032, 2019036033, 2019036034, 2019043416, 2019043417, 2019043418, 2019043419, 2019043420, 2019124416-2019043420, 2019124416, 2020067542, 2020067543, 2020067544, 2020070988, 2020070989, 2020096754, 2021104156, 2021144169, 2021144170, 2021144171, 2021144210, 2021144822, 2021144961-2021144964, 2021145233, 2021145234, 2021148853, 2021150647, 2021150657, 2021183065, 2021183066, 2021183073, 2021183074, 2021210038, 2022016010, 2022022740, 2022022741, 2022022742, 2022022745, 2022025868, 2022038241, 2022075318, 2022075319, 2022075321, 2022075332-2022075337, 2022079376

EXCEPTIONS:

NOTES:

NOTE: BEARINGS, EASEMENTS AND BUILDING LINES ARE BY RECORDED PLAT UNLESS OTHERWISE NOTED.

FLOOD NOTE: According to the F.I.R.M. No. 48157C0435L, this property does lie in Zone X 500 YR LEVEE and DOES NOT lie within the 100 year flood zone.

This survey is made in conjunction with the information provided by Title Partners Title Company. Use of this survey by any other parties and/or for other purposes shall be at user's own risk and any loss resulting from other use shall not be the responsibility of the undersigned. This is to certify that I have on this date made a careful and accurate survey on the ground of the subject property. The plat hereon is a correct and accurate representation of the property lines and dimensions as indicated; location and type of buildings are as shown; and EXCEPT AS SHOWN, there are no visible and apparent encroachments or protrusions on the ground.

Drawn By: RJF/JLM

Scale: 1" = 30'


Date: 07-19-2022

GF No.: 4019020T

Job No. 2214311



419 Century Plaza Dr., Ste. 210
Houston, TX 77073
P 281.443.9288
F 281.443.9224
Firm No. 10194280
www.cbgtxllc.com

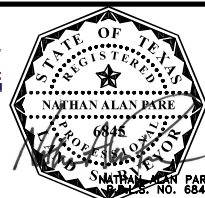

Accepted by:

Date:

Purchaser

Purchaser