


CF NO. 1412085 STEWART TITLE
ADDRESS: 25703 PENGUIN STREET
MAGNOLIA, TEXAS 77355
BORROWER: TRACY BLANTON AND
ANGELA BLANTON

LOT 24, BLOCK 18
CLEAR CREEK FOREST, SECTION 12
A SUBDIVISION OF 725.4287 ACRES OF LAND OUT OF THE
D.M. GOHEEN SURVEY, A-234 AND THE GAMBLE DAWSON SURVEY, A-176
ACCORDING TO THE MAP OR PLAT THEREOF RECORDED
JN CABINET C, SHEET 144A OF THE MAP RECORDS
OF MONTGOMERY COUNTY, TEXAS



INDIGO LAKE ESTATES, SECTION ONE
CABINET C, SHEET 168B

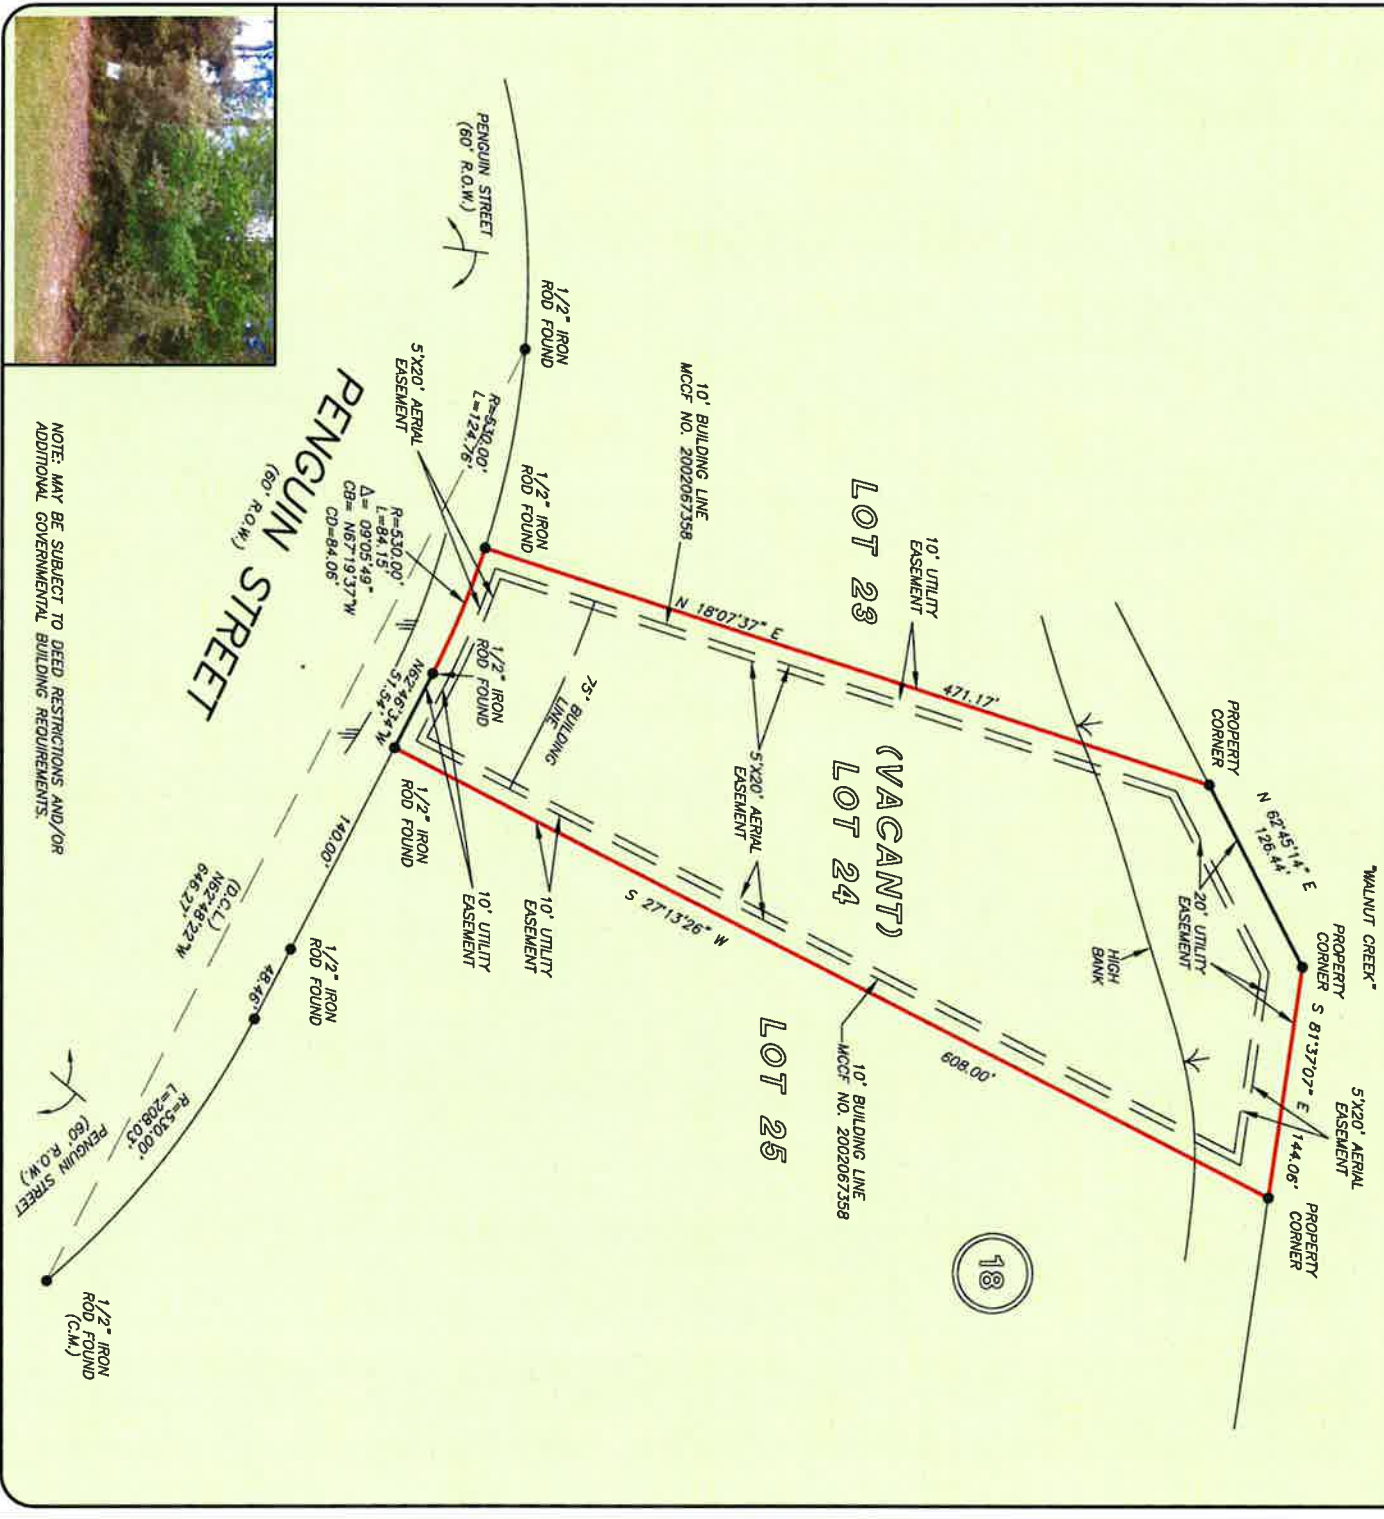

NOTE: MAY BE SUBJECT TO DEED RESTRICTIONS AND/OR
ADDITIONAL GOVERNMENTAL BUILDING REQUIREMENTS.

THIS PROPERTY IS AFFECTED BY
100 YEAR FLOOD PLAIN AS PER FIRM
FIRM NO. 48339C, 04/70, F
MAP REVISION: 12/19/1996
ZONE: AE
BASED ONLY ON VISUAL EXAMINATION OF MAPS,
IMAGERY, AND FIELD MAPS PRESENT EXACT
DETERMINATION WITHOUT DETAILED FIELD STUDY

A SUBSURFACE INVESTIGATION
WAS BEYOND THE SCOPE OF THIS SURVEY

D.C.L. = DIRECTIONAL CONTROL LINE
RECORD BEARING: CABINET C, SHEET 144A, MCMR

DRAWN BY: SV

I HEREBY CERTIFY THAT THIS SURVEY WAS MADE
ON THE GROUND, THAT THIS PLAT CORRECTLY
REPRESENTS THE FACTS FOUND AT THE
TIME OF SURVEY AND THAT THERE ARE NO
ENCUMBRANCES APPARENT ON THE GROUND,
EXCEPT AS SHOWN HEREON. THIS SURVEY IS
CERTIFIED AS BEING A TRUE AND CORRECT
REPRESENTATION OF THE ABOVE
MENTIONED TITLE COMMITMENT WAS RELIED
UPON IN PREPARATION OF THIS SURVEY.

TERRANCE MISH
PROFESSIONAL LAND SURVEYOR
NO. 4981
JOB NO. 14-02687
APRIL 09, 2014



PRECISION
surveyors

281-496-1586
950 THROUGHEDGE STREET SUITE 150 HOUSTON, TEXAS 77029
FIRM NO. 10063700

1-800-LANDSURVEY
www.precisionsurveyors.com
FAX 281-496-1867
210-829-4941
1777 NE LOOP 410 SUITE 600 SAN ANTONIO, TEXAS 78217



FAX 210-829-1555