


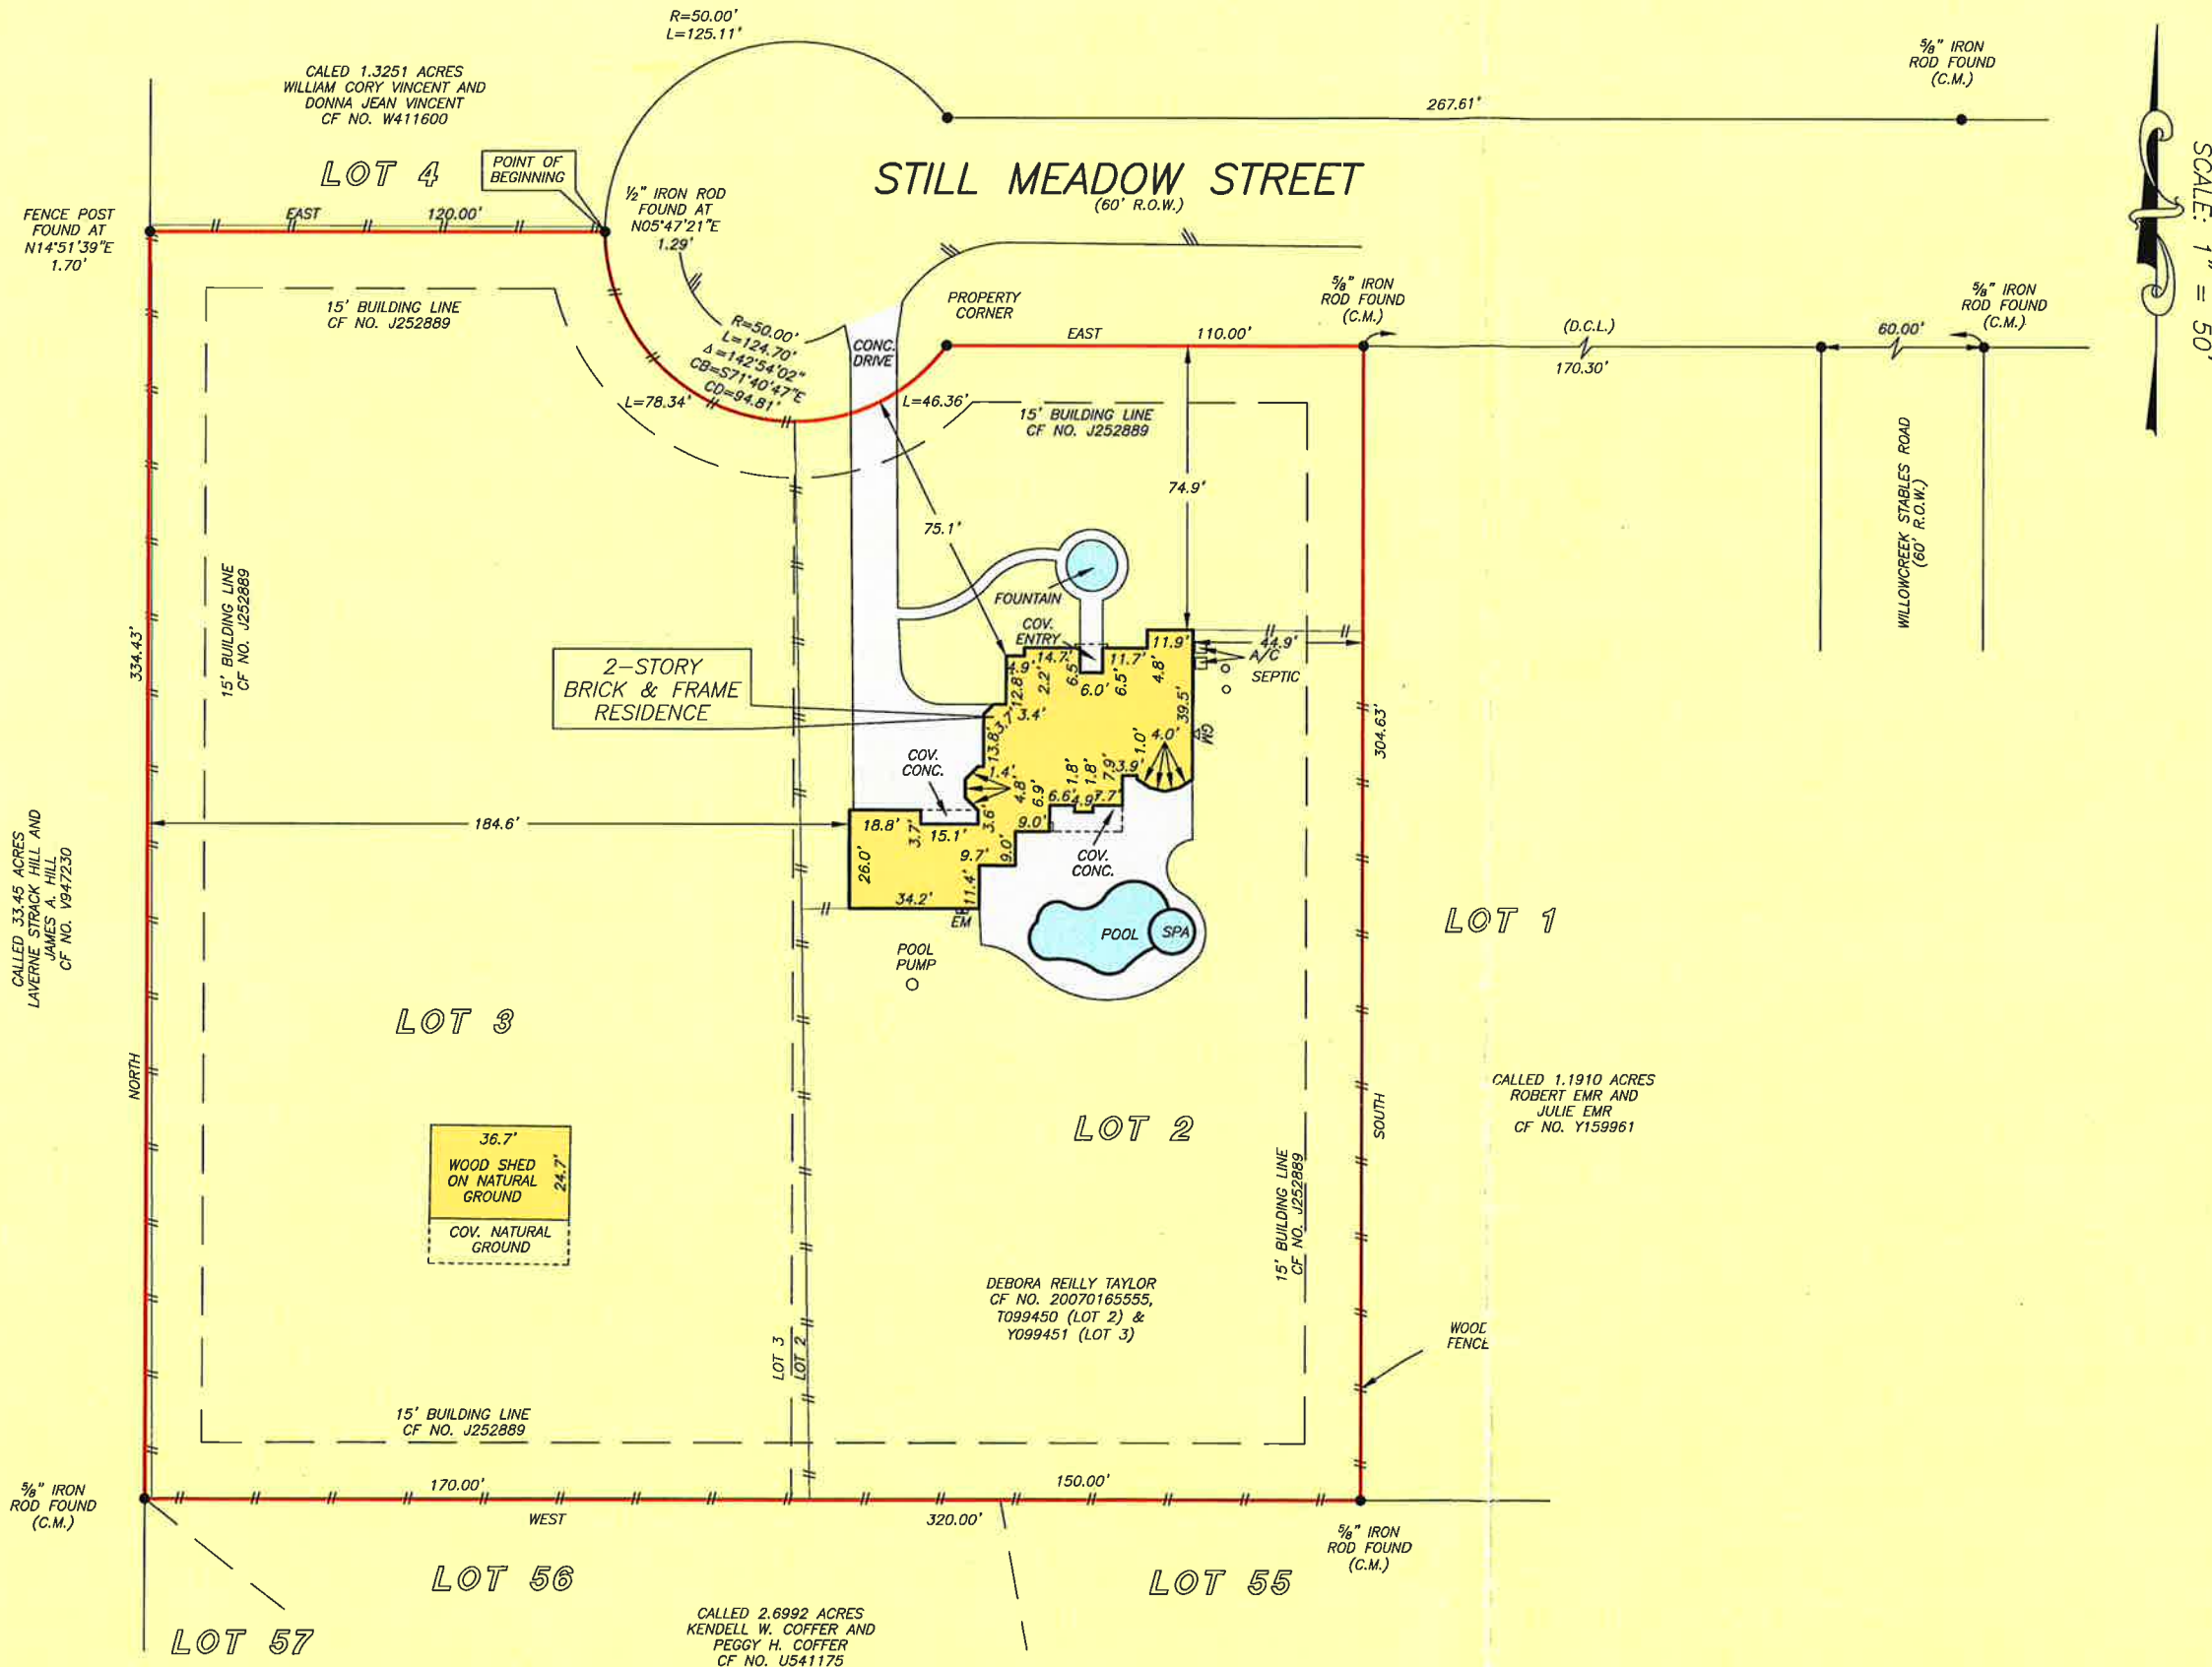

GF NO. TH15203268-H TITLE HOUSTON HOLDINGS
ADDRESS: 6819 STILL MEADOW STREET
SPRING, TEXAS 77389
BORROWER: JILL ANNE PATTON

LOTS 2 AND 3 WILLOW CREEK STABLES ESTATES SECTION 1

AN UNRECORDED SUBDIVISION IN THE JAMES MCGEE
SURVEY, ABSTRACT NO. 554, HARRIS COUNTY, TEXAS.
(SEE ATTACHED METES AND BOUNDS DESCRIPTION)

NOTE: SUBJECT TO EASEMENT GRANTED TO RELIANT ENERGY AS SET
FORTH IN CF NOS. L622513 AND U971964.

NOTE: SUBJECT TO RIGHT OF WAY AND EASEMENT GRANTED TO ENTEX
AS SET FORTH IN CF NOS. J936329 AND K442436.



THIS PROPERTY DOES NOT LIE WITHIN THE
100 YEAR FLOOD PLAIN AS PER FIRM
PANEL NO. 48201C 0235 M
MAP REVISION: 10/16/2013
ZONE X
BASED ONLY ON VISUAL EXAMINATION OF MAPS.
INACCURACIES OF FEMA MAPS PREVENT EXACT
DETERMINATION WITHOUT DETAILED FIELD STUDY.

A SUBSURFACE INVESTIGATION
WAS BEYOND THE SCOPE OF THIS SURVEY

D.C.L. = DIRECTIONAL CONTROL LINE
RECORD BEARING: VCF NOS. T099450 AND T099451

DRAWN BY: LH

I HEREBY CERTIFY THAT THIS SURVEY WAS MADE
ON THE GROUND, THAT THIS PLAT CORRECTLY
REPRESENTS THE FACTS FOUND AT THE
TIME OF SURVEY AND THAT THERE ARE NO
ENCROACHMENTS APPARENT ON THE GROUND,
EXCEPT AS SHOWN HEREON. THIS SURVEY IS
CERTIFIED FOR THIS TRANSACTION ONLY AND
ABSTRACTING PROVIDED IN THE ABOVE
REFERENCED TITLE COMMITMENT WAS RELIED
UPON IN PREPARATION OF THIS SURVEY.

TERRANCE MISH
PROFESSIONAL LAND SURVEYOR
NO. 4981
JOB NO. 15-05397
JUNE 11, 2015



PRECISION
surveyors

1-800-LANDSURVEY
www.precisionlandsurveyors.com

281-496-1586 FAX 281-496-1867 210-829-4941 FAX 210-829-1555
950 THREADNEEDLE STREET SUITE 150 HOUSTON, TEXAS 77079 1777 NE LOOP 410 SUITE 600 SAN ANTONIO, TEXAS 78217

FIRM NO. 10063700