


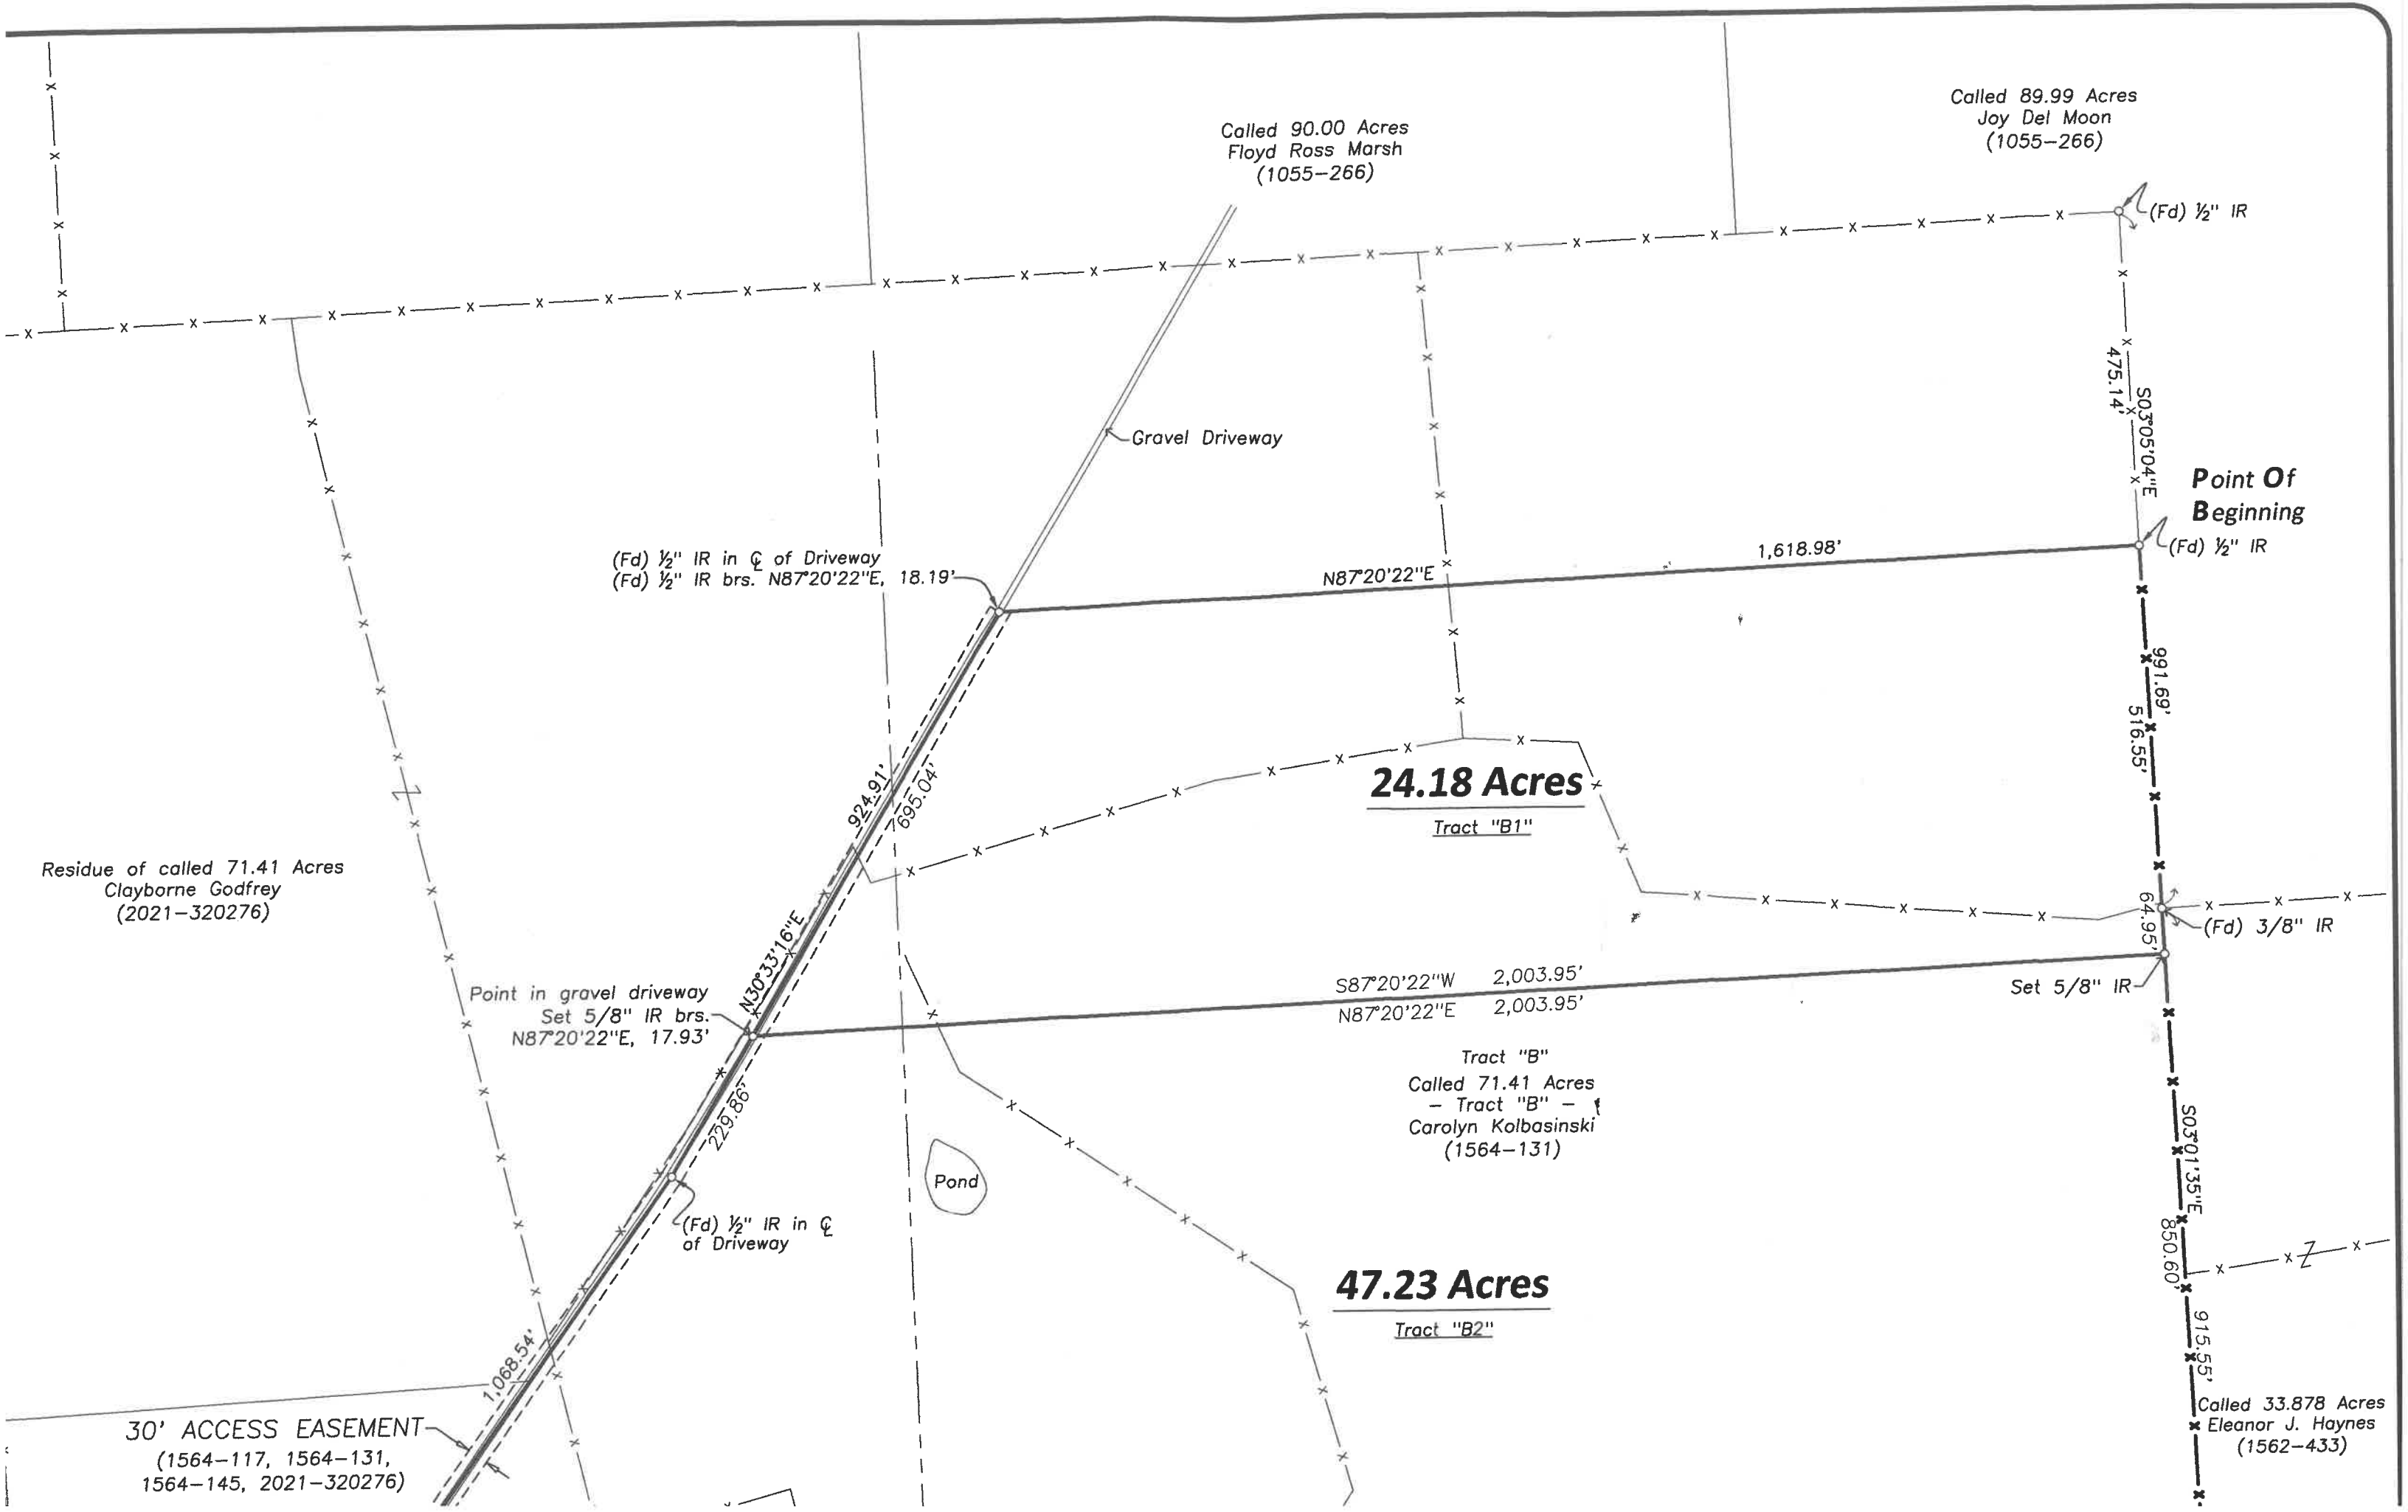

Called 90.00 Acres
Floyd Ross Marsh
(1055-266)

Called 89.99 Acres
Joy Del Moon
(1055-266)

Point Of
Beginning

24.18 Acres

Tract "B1"

S87°20'22"W 2,003.95'
N87°20'22"E 2,003.95'

Tract "B"
Called 71.41 Acres
- Tract "B" -
Carolyn Kolbasinski
(1564-131)

47.23 Acres

Tract "B2"

Residue of called 71.41 Acres
Clayborne Godfrey
(2021-320276)

Point in gravel driveway
Set 5/8" IR brs.
N87°20'22"E, 17.93'

Pond

30' ACCESS EASEMENT
(1564-117, 1564-131,
1564-145, 2021-320276)

Called 33.878 Acres
Eleanor J. Haynes
(1562-433)