




THIS PROPERTY LIES IN (ZONE 'C') PER THE FEMA FLOOD INSURANCE RATE MAP COMMUNITY PANEL NO 485488 0025 C DATED MAY 2, 1983.

THIS SURVEY WAS PREPARED WITHOUT THE BENEFIT OF A TITLE REPORT AND MAY NOT SHOW ALL RECORDED EASEMENTS.

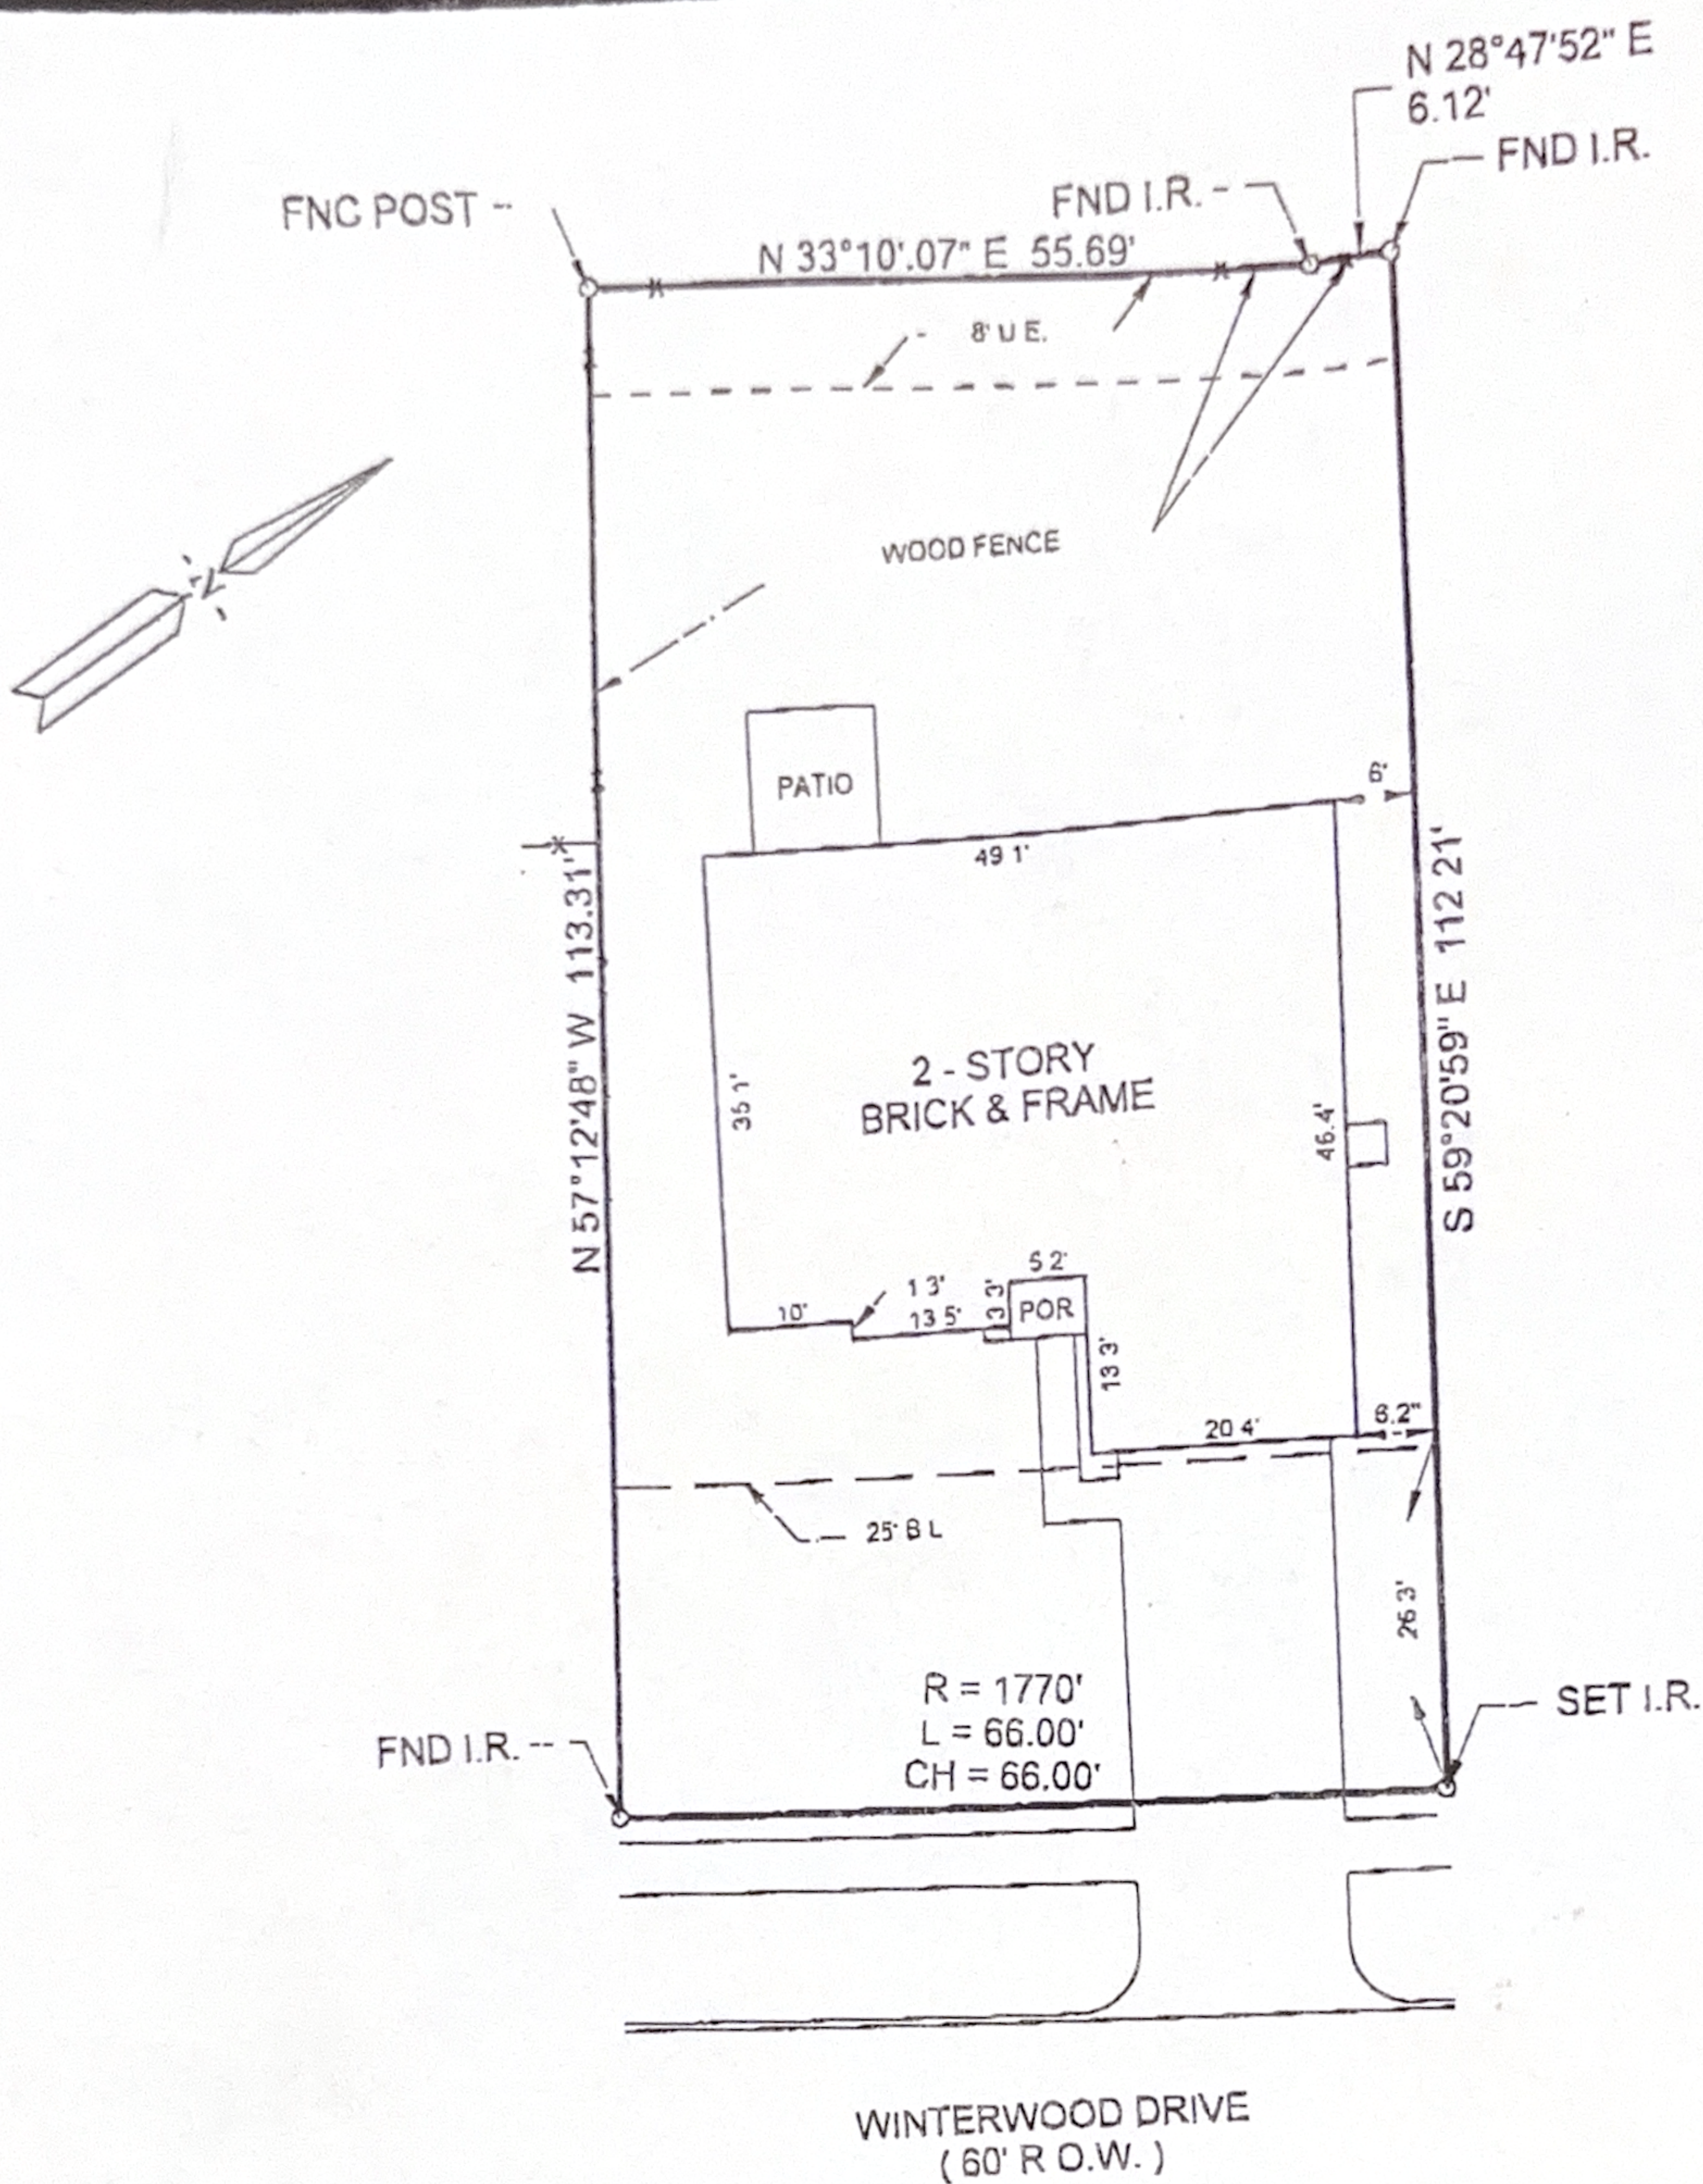

**PLAT of SURVEY
LOT 46 BLOCK 7
COUNTRYSIDE
SECTION FOUR**

**GALVESTON COUNTY, TEXAS
VOL. 17 PG. 51-55 G.C.M.R.**

ADDRESS : 5118 WINTERWOOD DRIVE

CENTEX HOMES

I HEREBY CERTIFY THAT THIS SURVEY WAS MADE ON THE GROUND UNDER MY SUPERVISION AND THAT THIS PLAT CORRECTLY REPRESENTS THE FACTS AS FOUND AT THE TIME OF THE SURVEY

REGISTERED PROFESSIONAL LAND SURVEYOR #2048



TAPLIN ENGINEERING, INC.
ENGINEERS - SURVEYORS
1011 HIGHWAY 6 SOUTH / SUITE 101
HOUSTON, TEXAS 77077
PHONE : (281)-496-5896 FAX : (281)-496-5898

SCALE : 1" = 20'

DATE 08/25/99

REVISED DATE :

JOB NO : CS4-7-46

DRAWN BY JMG

CHECKED BY :