


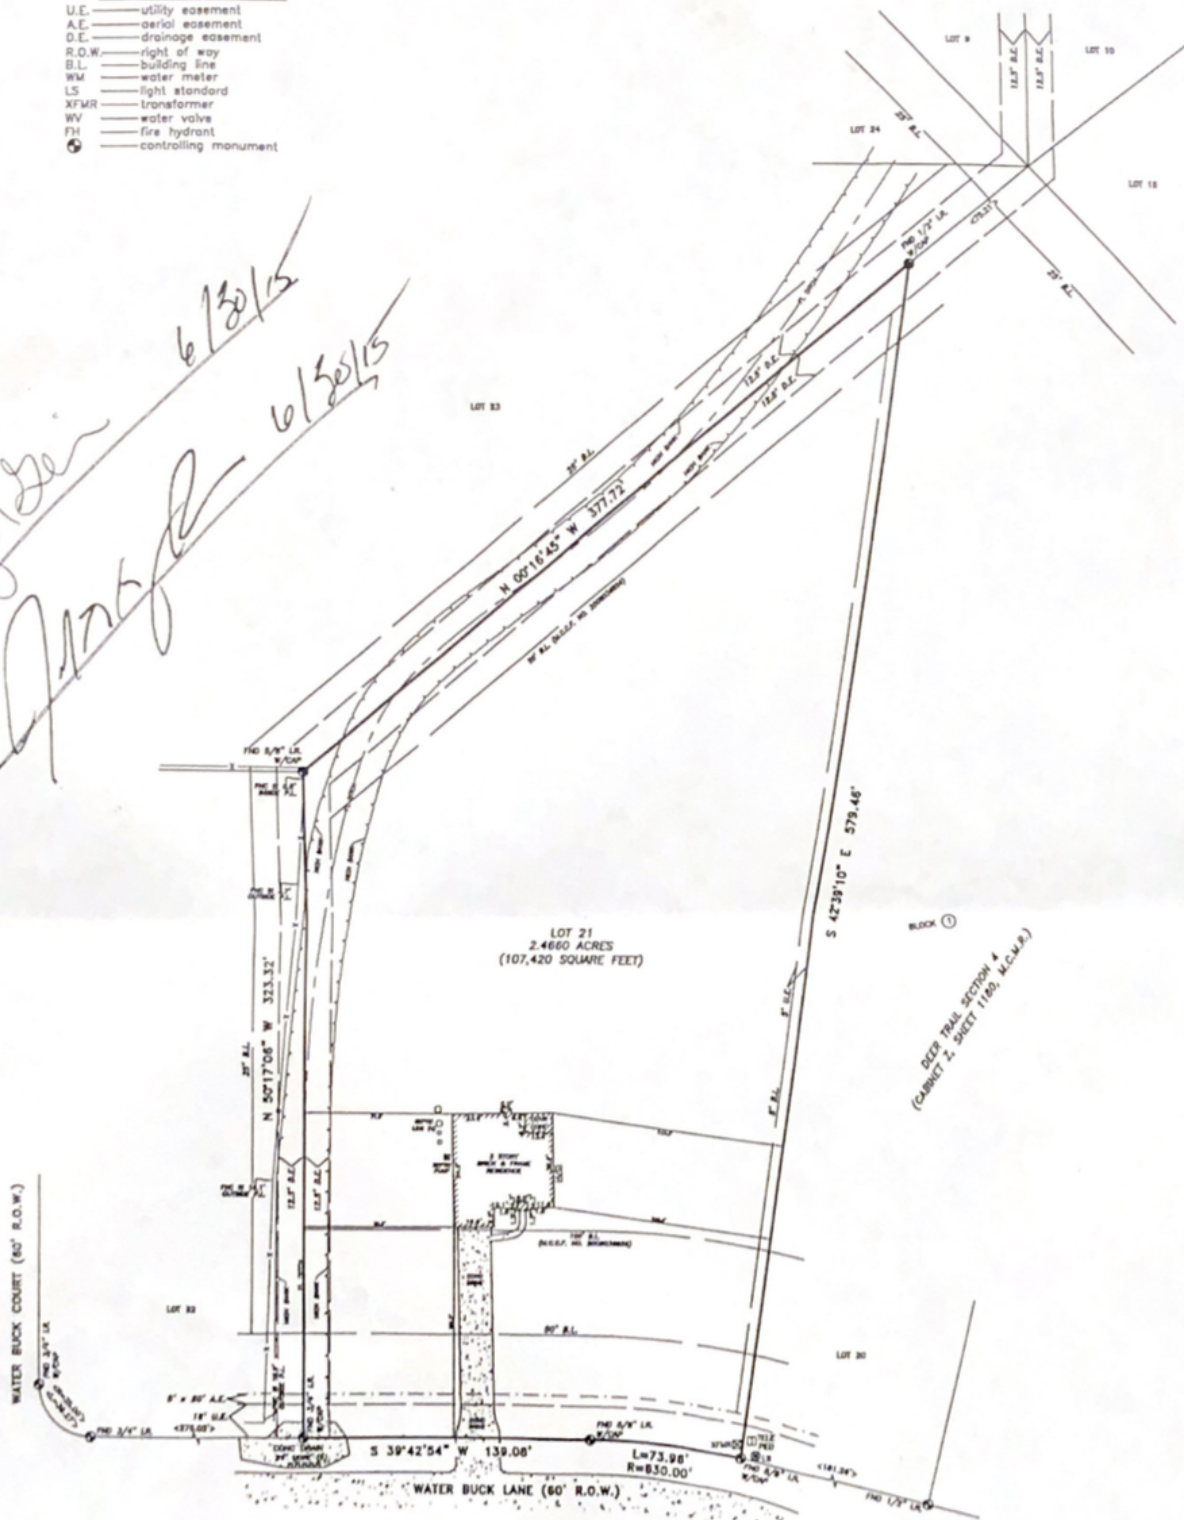

Legend:

|                                                                                   |                      |
|-----------------------------------------------------------------------------------|----------------------|
| U.E.                                                                              | utility easement     |
| A.E.                                                                              | aerial easement      |
| D.E.                                                                              | drainage easement    |
| R.O.W.                                                                            | right of way         |
| B.L.                                                                              | building line        |
| WM                                                                                | water meter          |
| LS                                                                                | light standard       |
| XFMR                                                                              | transformer          |
| WV                                                                                | water valve          |
| FH                                                                                | fire hydrant         |
|  | controlling monument |

2. ~~2017/15~~ 6/30/15  
2. ~~2017/15~~ 6/30/15




FINAL SURVEY OF:

LOT 21, BLOCK 1,  
DEER TRAIL, SECTION 4  
CABINET Z, SHEET 1180,  
MONTGOMERY COUNTY  
MAP RECORDS  
MONTGOMERY COUNTY, TEXAS

PURCHASER: JEROLD GEDER AND LOGAN GEDER


DRAFTED: 04-09-18/CM




PROPERTY SUBJECT TO MORTGAGEE'S INTEREST  
 (MORTGAGEE'S INTEREST NOT RECORDED)








---

## NOTES

1. BEARINGS BASED ON FLAT.

2. SUBJECT TO APPLICABLE RESTRICTIVE COVENANTS LISTED IN ITEM NO. 1, SCHEDULE "B" OF THE TITLE COMMITMENT ISSUED BY STARTEX TITLE COMPANY UNDER G.P. NO. 0719748823 EFFECTIVE 3-18-18 AS LISTED CABINET 2, SHEET 1180, M.C.M.A. AND M.C.C.F. NO(s) 2001078208, 2003038854, 2012067902, 2012067903, 2012067904 AND 2014122847.

3. EASEMENT AND BUILDING LINES PER RECORDED PLAT UNLESS OTHERWISE NOTED ON SURVEY.

4. SURVEYOR HAS NOT ABSTRACTED SUBJECT PROPERTY. THERE MAY BE EASEMENTS, BUILDING LINES AND OTHER MATTERS OF RECORD NOT SHOWN HEREON.

5. DRAINAGE EASEMENT 15' IN WIDTH ON EACH SIDE OF THE CENTER LINE OF ALL NATURAL DRAINAGE COURSES AS SHOWN BY THE RECORDED PLAT OF SAID SUBDIVISION.

---



**BROUSSARD  
LAND  
SURVEYING**  
Lead Surveying Services

BROUNARD LAND SURVEYING, LLC

1001 HERKIMER STREET DOWNTON TX 77004

800-426-4787 [www.brownandblacksurveying.com](http://www.brownandblacksurveying.com)

\_\_\_\_\_