


SCALE: 1" = 100'

A SUBDIVISION IN MONTGOMERY COUNTY, TEXAS
ACCORDING TO THE MAP OR PLAT THEREOF RECORDED
IN CABINET R, SHEET 75, MAP RECORDS
OF MONTGOMERY COUNTY, TEXAS

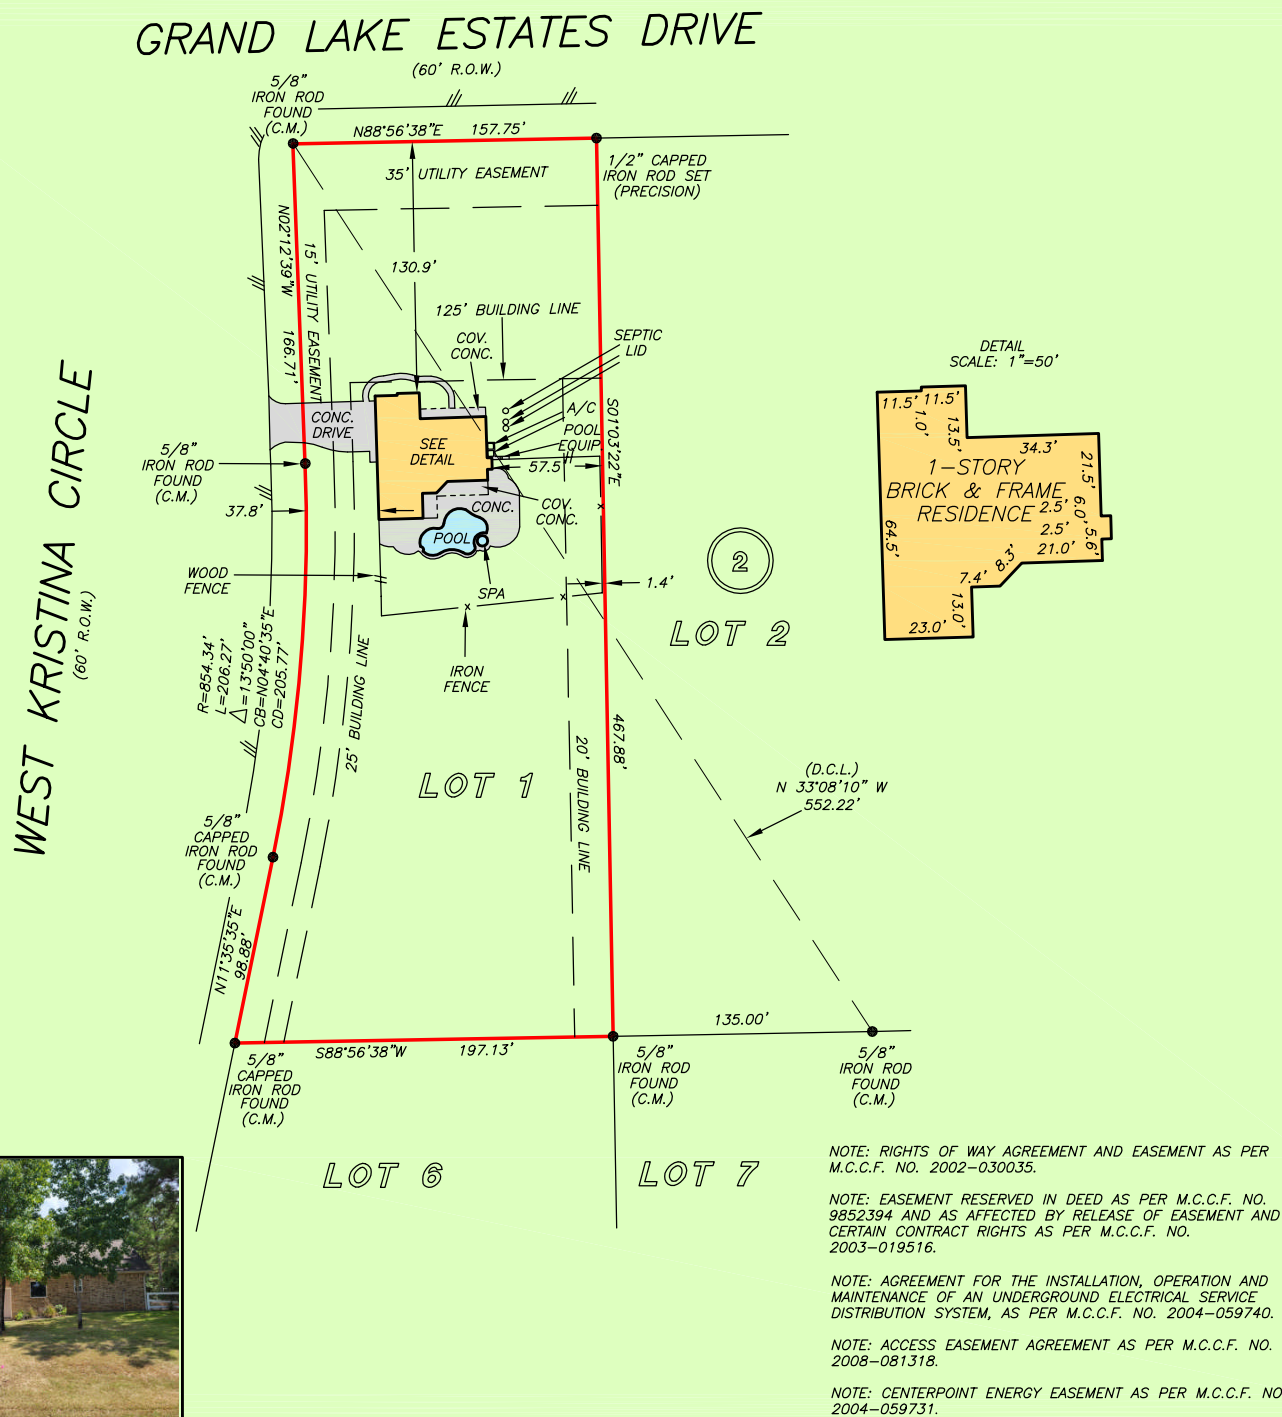


DRAWN BY: DC

TERRANCE MISH
PROFESSIONAL LAND SURVEYOR
NO. 4981
JOB NO. 22-06590
SEPTEMBER 19, 2022



SHANNON CO.
936-447-9625

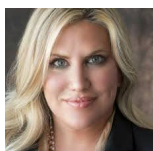

REBECCA CARNICLE
281-771-3600



PRECISION
surveyors

1-800-LANDSURVEY
www.precisionurveyors.com

281-496-1586 FAX 281-496-1867 210-829-4941 FAX 210-829-1555
950 THREADNEEDLE STREET SUITE 150 HOUSTON, TEXAS 77079 1777 NE LOOP 410 SUITE 600 SAN ANTONIO, TEXAS 78217
FIRM NO. 10063700