


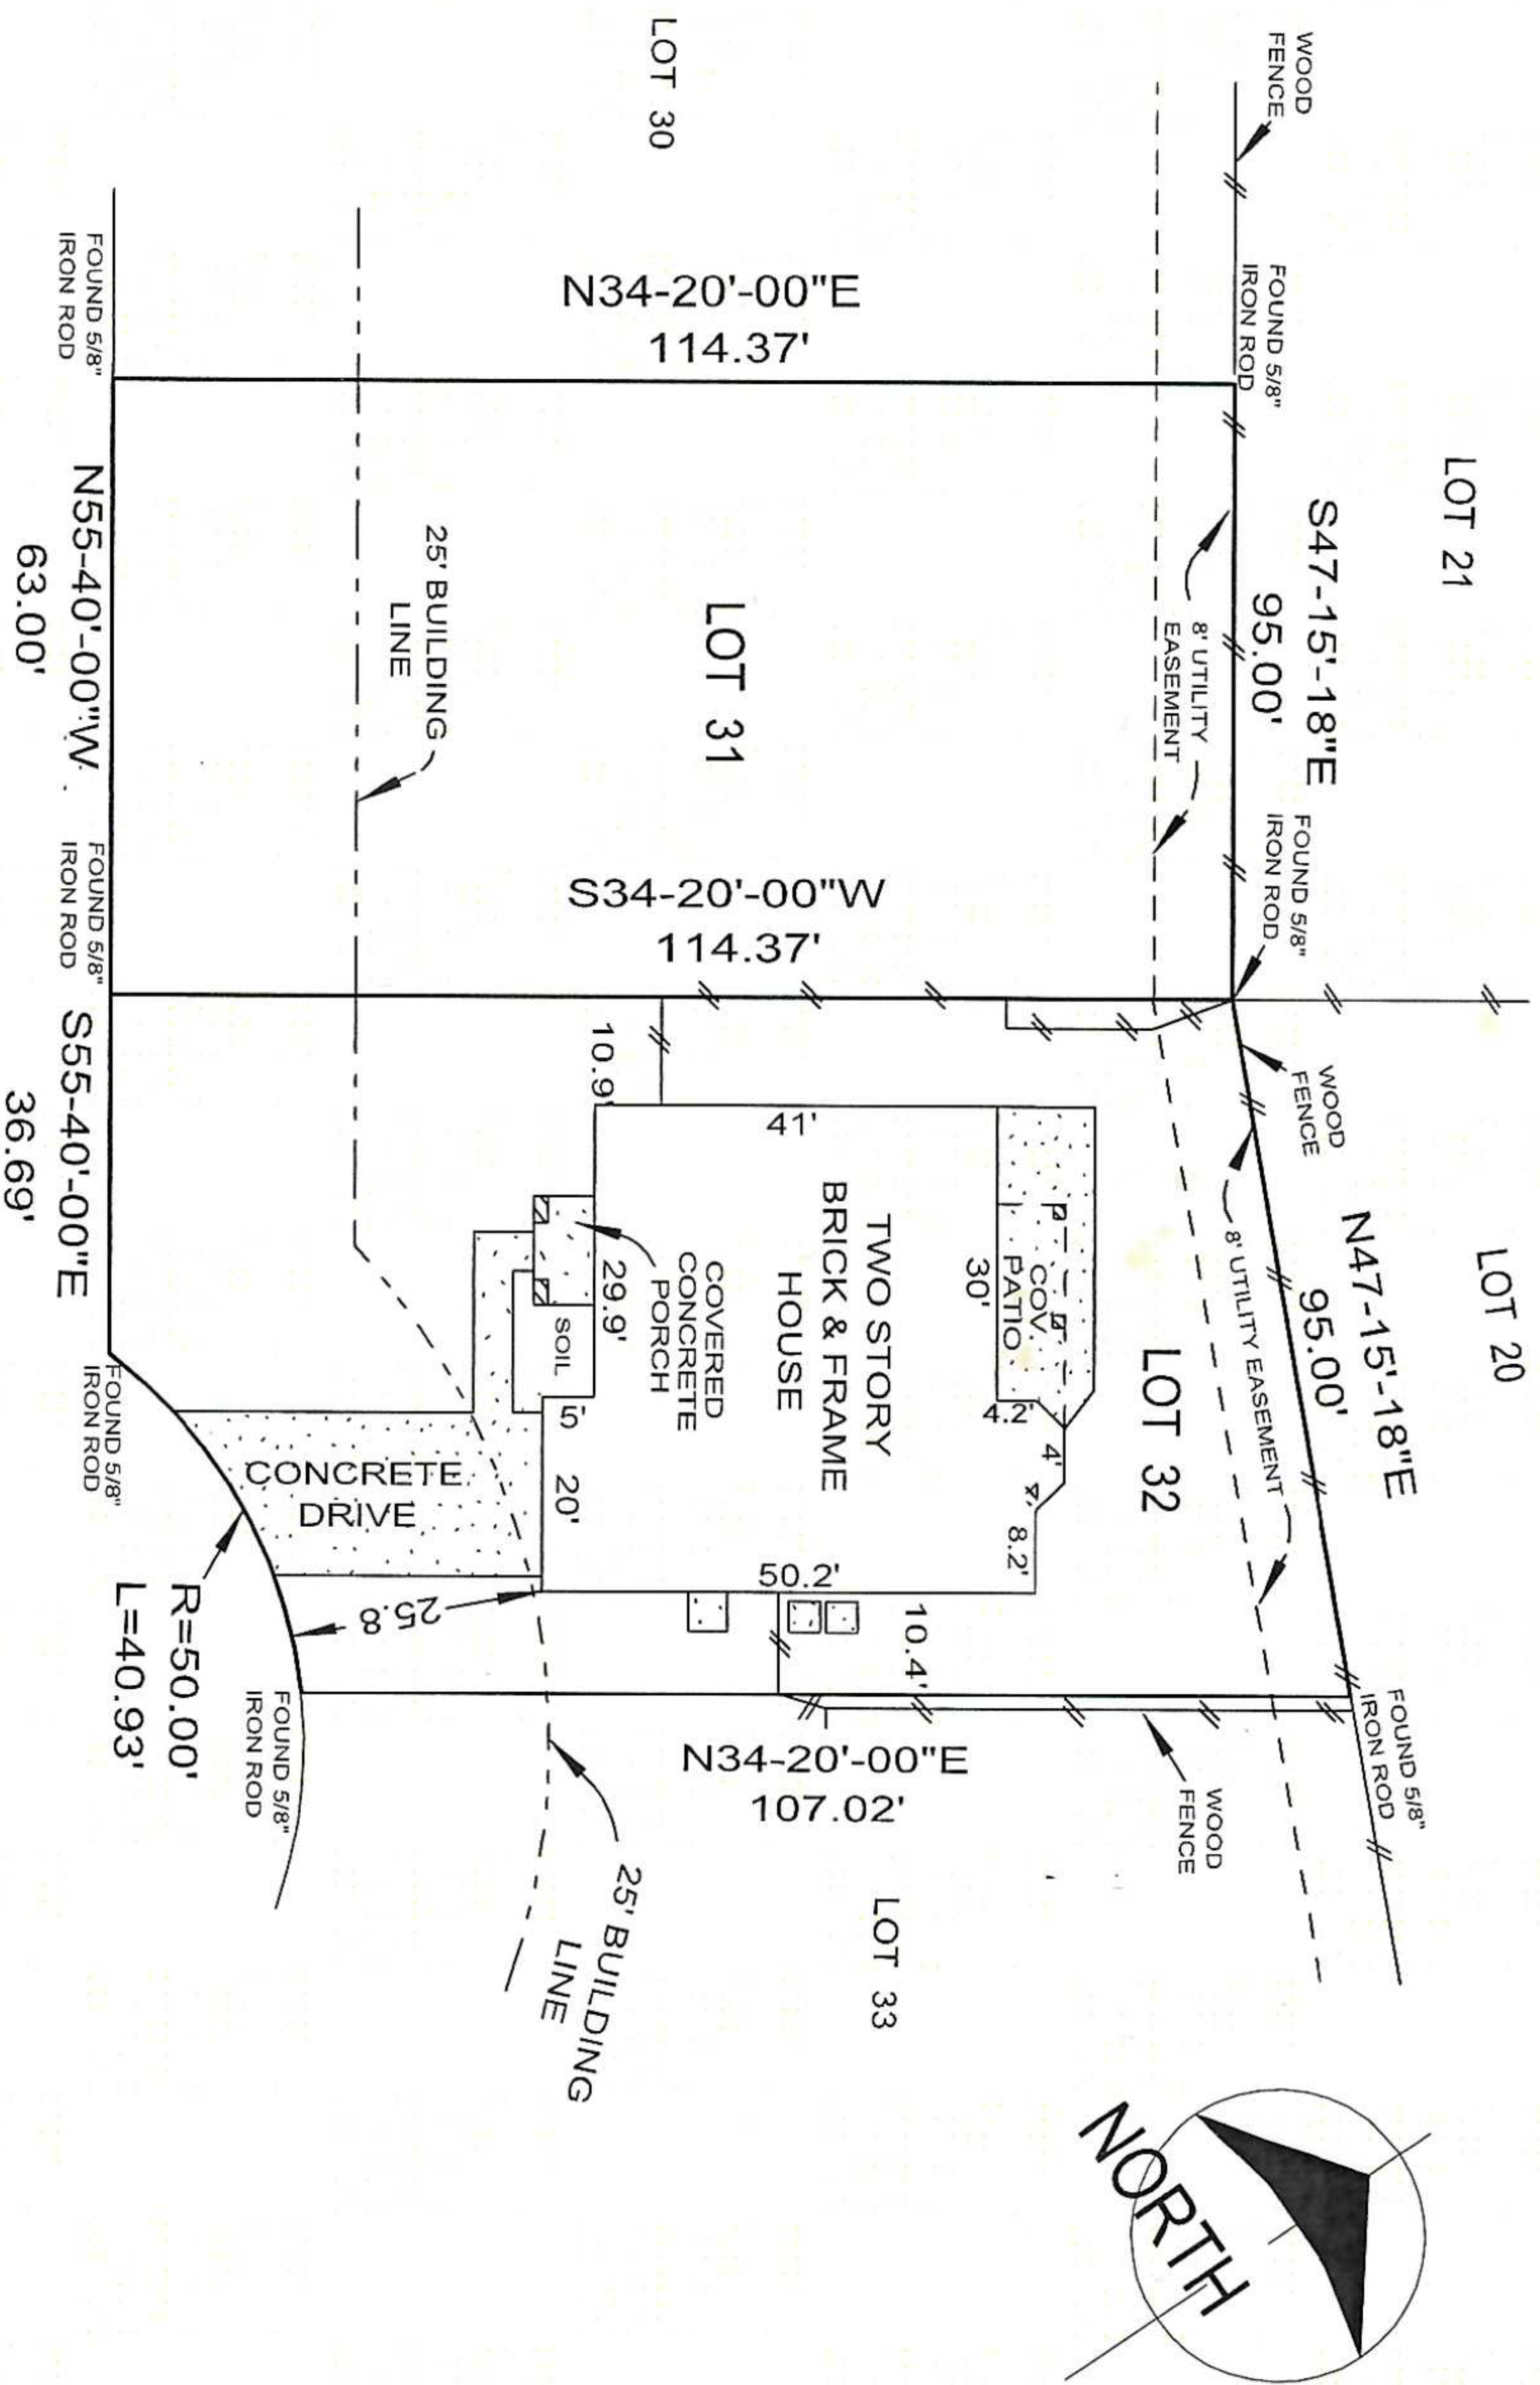

PROPERTY ADDRESS:
710 Parral Court
Crosby, Texas, 77532

SURVEY FOR: BRUNO and EDNA TELLEZ

Being: LOT 31 and LOT 32 in BLOCK 9 of
NEWPORT, SECTION 6, a subdivision in Harris
County, Texas, according to the map or plat
thereof recorded in the Map Records of Harris
County, Texas.

Scale: 1" = 30'

ROBINSON SURVEYING, INC.

P.O. BOX 11925
SPRING, TEXAS 77391-1925
PHONE (936) 447-6007
robinsonsurveyinginc@gmail.net

I, Thomas G. Robinson, certify that this survey was performed
under my supervision on June 13, 2018, that there were no
encroachments except as shown; that this survey conforms to
T.S.P.S. Standards for a Category 1a, Condition III Survey.

PARRAL COURT

(60' R.O.W.)

NOTES:

1. This survey was done without the benefit of a title report and certifies
only to those easements and building lines shown on the recorded plat.



Thomas G. Robinson
Thomas G. Robinson, R.P.L.S. #1874
Job # parra11