


OAKWOOD DRIVE

To FM Hwy. No.

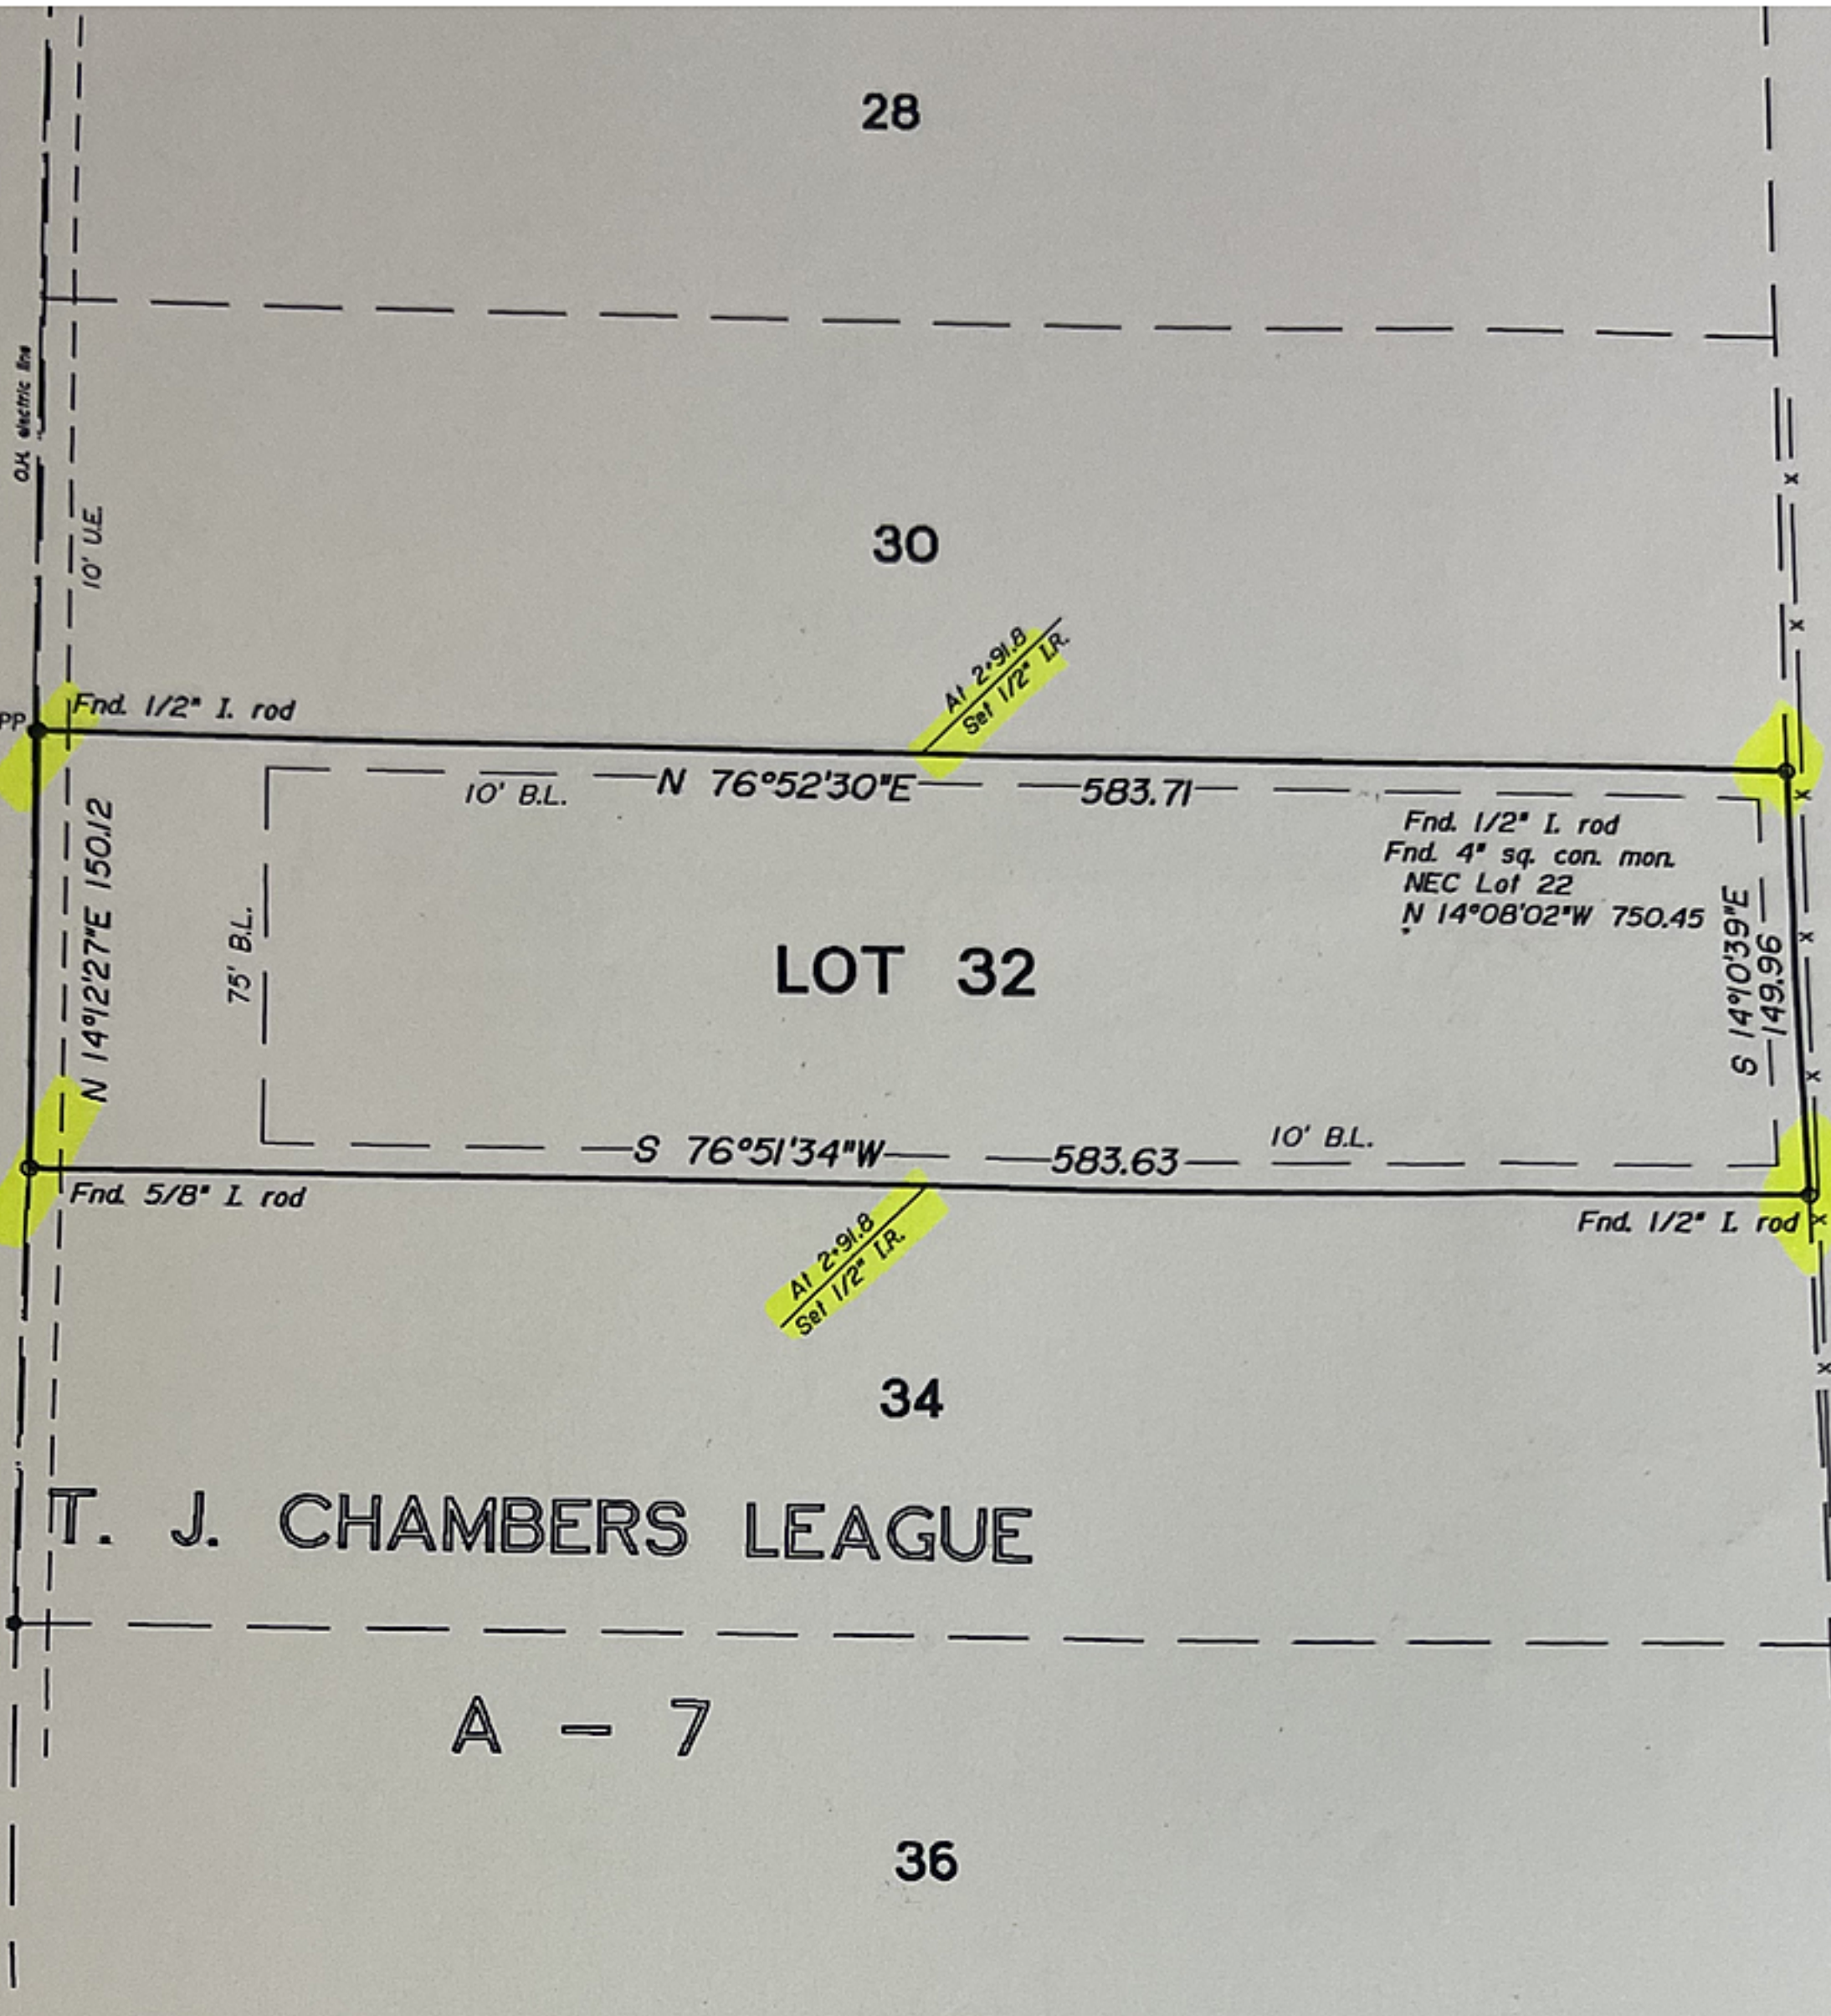

NOTES:

1. Bearings hereon are based on a record bearing of N 75°43'04" E on the most easterly north line of Lot 22, Oakwood Village according to Plat recorded Vol. 6, Pg. 32, Plat Records of San Jacinto County, Texas.
2. Restrictions recorded File No. 01-1958, p. 7144, Official Records of San Jacinto County, Texas.

I, J.S. Moorner, certify that this plat represents a survey made on the ground under my supervision and that all corners and monuments are as shown.

July 8, 2005

Signed

[Signature]

J.S. Moorner
Reg. Prof. Land Surveyor No. 1572

PLAT OF SURVEY OF

LOT 32 OAKWOOD VILLAGE SUBDIVISION

T.J. CHAMBERS LEAGUE, A-7
SAN JACINTO COUNTY, TEXAS

JULY 2005

SCALE: 1" = 100'

MOORER & WOODS, INC.
Reg. Prof. Land Surveyors
P. O. Box 981
Huntsville, Texas 77342

05081