

X Ralph J. Falgout


CF NO. 98 TW 363794-S AMERICAN TITLE
ADDRESS: 7047 INKBERRY DRIVE
HOUSTON, TEXAS 77092
BORROWER: SYLVIA KAY OSTERMAN

LOT 12, BLOCK 7
COLE CREEK MANOR, SECTION 2

ACCORDING TO THE MAP OR PLAT THEREOF
RECORDED IN VOLUME 61, PAGE 43 OF THE MAP
RECORDS OF HARRIS COUNTY, TEXAS

INKBERRY DRIVE

(60' R.O.W.)

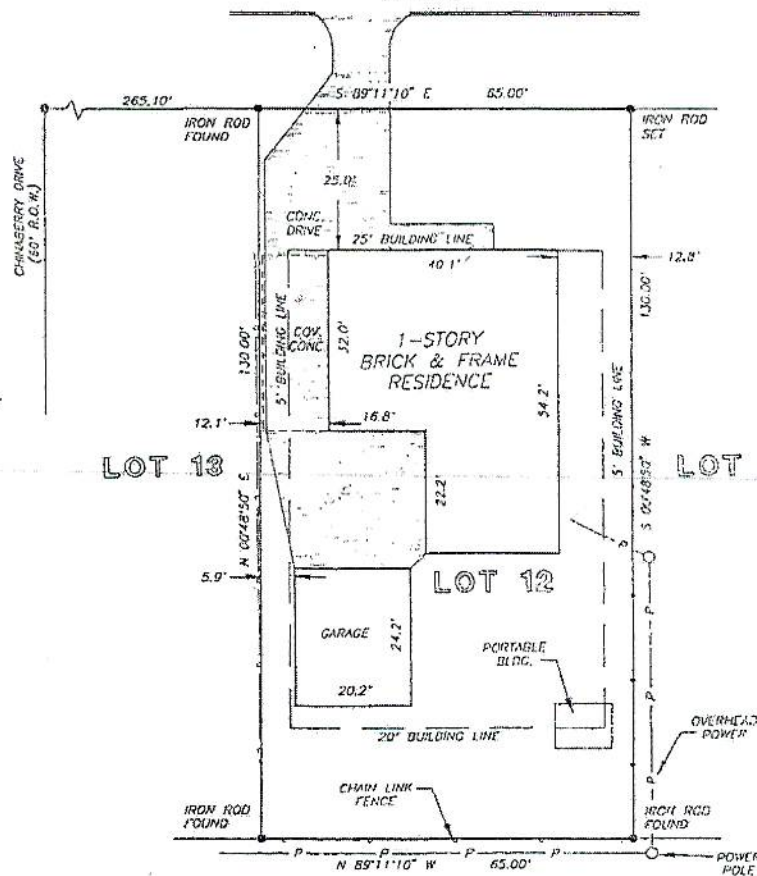

SCALE: 1" = 25'

X William Rainer

many R. Rains

WEST TIDWELL ROAD


(60' R.O.W.)

THIS PROPERTY DOES NOT LIE WITHIN THE
100 YEAR FLOOD PLAIN AS ESTABLISHED
BY THE U.S. DEPT. OF HOUSING & URBAN
DEVELOPMENT,
COMMUNITY/PANEL NO. 48201C 0655 J
MAP REVISION: 11/6/96
ZONE X

RECORD BEARING: VOL. 61, PG. 43

I HEREBY CERTIFY THAT THIS SURVEY WAS MADE
ON THE GROUND, THAT THIS PLAT CORRECTLY
REPRESENTS THE FACTS FOUND AT THE
TIME OF SURVEY AND THAT THERE ARE NO
ENCROACHMENTS APPARENT ON THE GROUND,
EXCEPT AS SHOWN HEREON. THIS SURVEY IS
CERTIFIED FOR THIS TRANSACTION ONLY AND
ABSTRACTING PROVIDED IN THE ABOVE
REFERENCED TITLE COMMITMENT WAS RELIED
UPON IN PREPARATION OF THIS SURVEY

Ralph J. Falgout

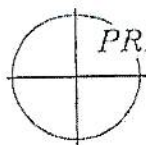

PRECISION SURVEYORS

PROFESSIONAL LAND SURVEYS

1-800-LANDSURVEY 281-496-1585
1-800-526-3787 FAX 281-496-1887

14740 MEMORIAL DRIVE, SUITE 102, HOUSTON, TEXAS 77079

BARRY WHITE
PROFESSIONAL LAND SURVEYOR
NO. 4189
DRAWING NO. 98-1346
MARCH 27, 1998



DRAWN BY: GA