


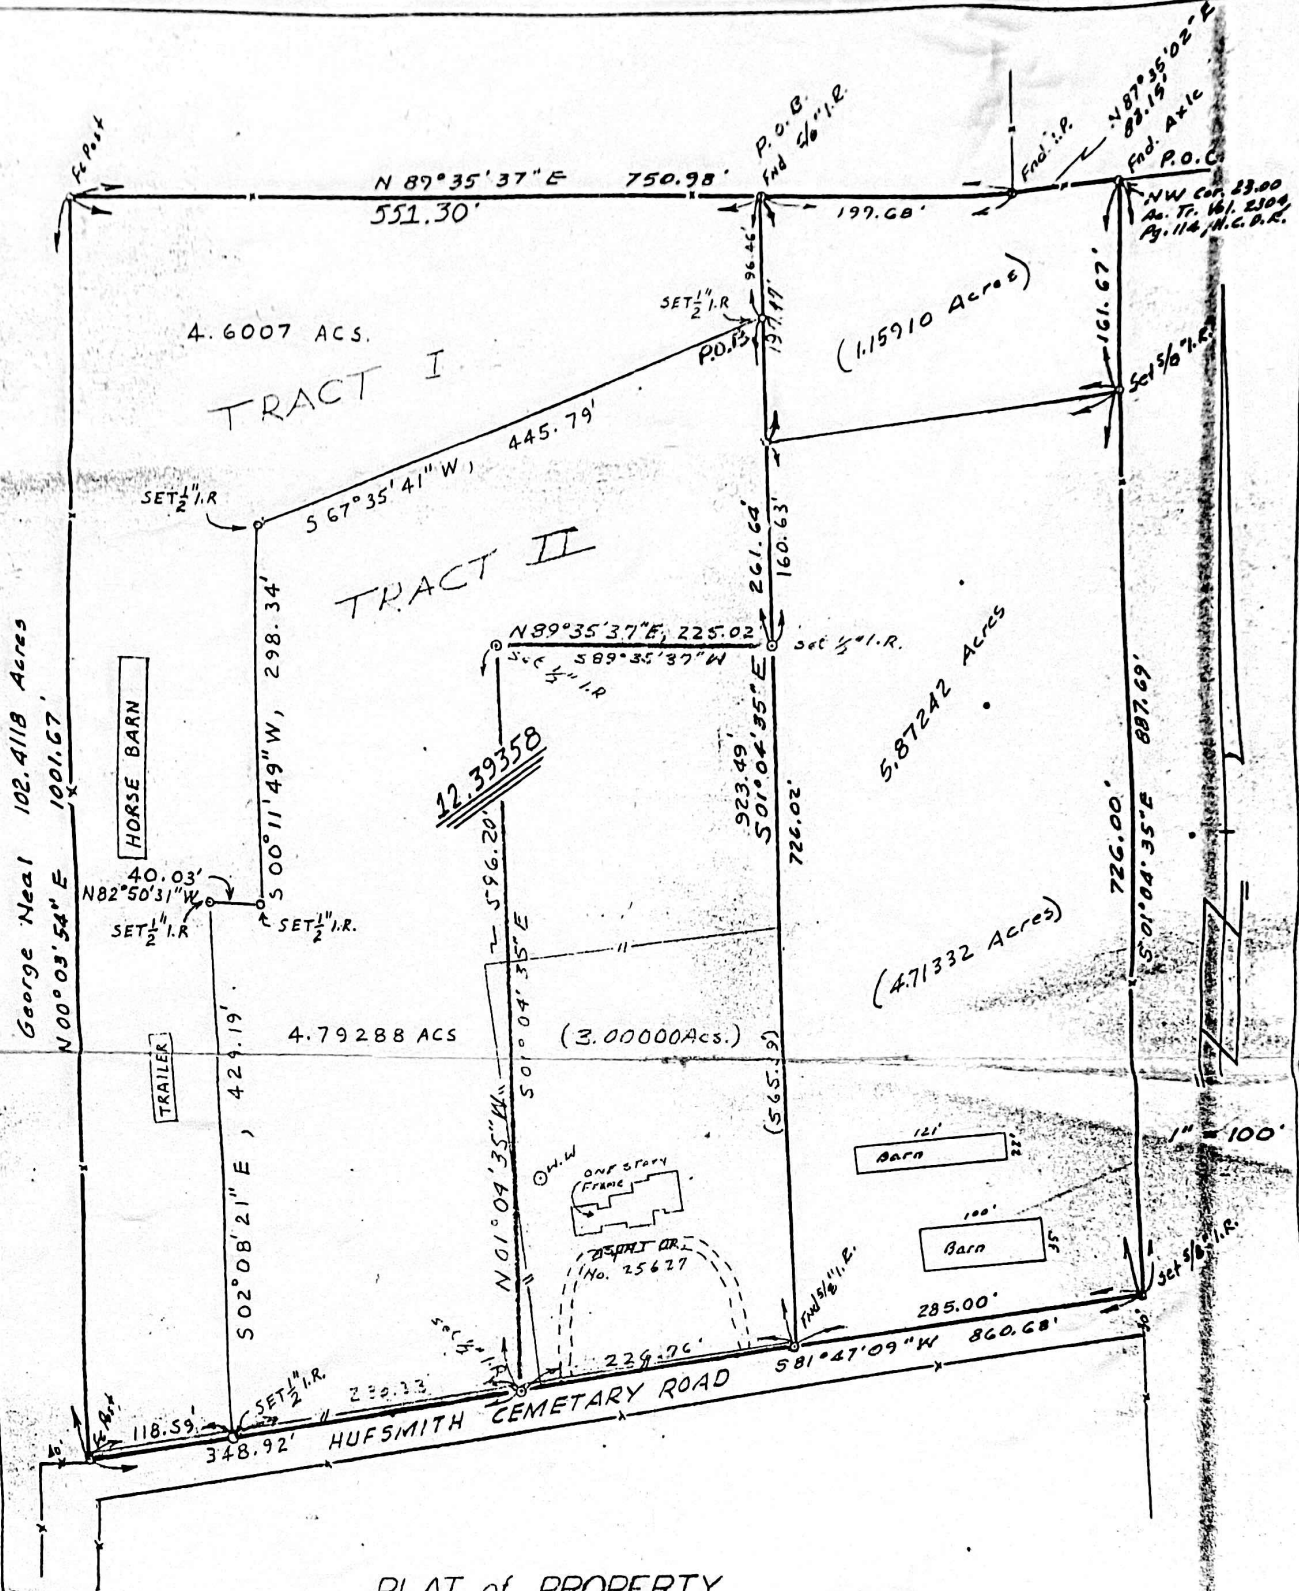

PLAT of PROPERTY

Made For

WILLIAM SHARP

Survey of 12.39358 AC. TRACT of Land, Part
of a 18.2660 AC. TRACT, in The JOSEPH
MILLER SURVEY A-50, HARRIS COUNTY,
TEXAS.

Dated: Jan. 4, 1988 (REVISED)

July 26, 1988 (Revised) To show
2 3.0000 AC. Tr. out of 12.39358
AC. tr. And residue thereof

NOTE:

REVISED 8/16/89 TO SHOW 4.79288 ACRES, 4.6007 ACRES
AND 3.0000 ACRES OF LAND OUT OF 12.39358 ACRE TRACT
OF LAND, REVISED 7/26/89.



Elmer E. Coon
ELMER E COON
PUBLIC SURVEYOR
TEXAS REG. NO. 1679