


** TOTAL PAGE 02 **

HL & M. ENGINEERING CO. INC.

FIGURE 719-00-1-000

P.A. 00000000
00000000 700000000000

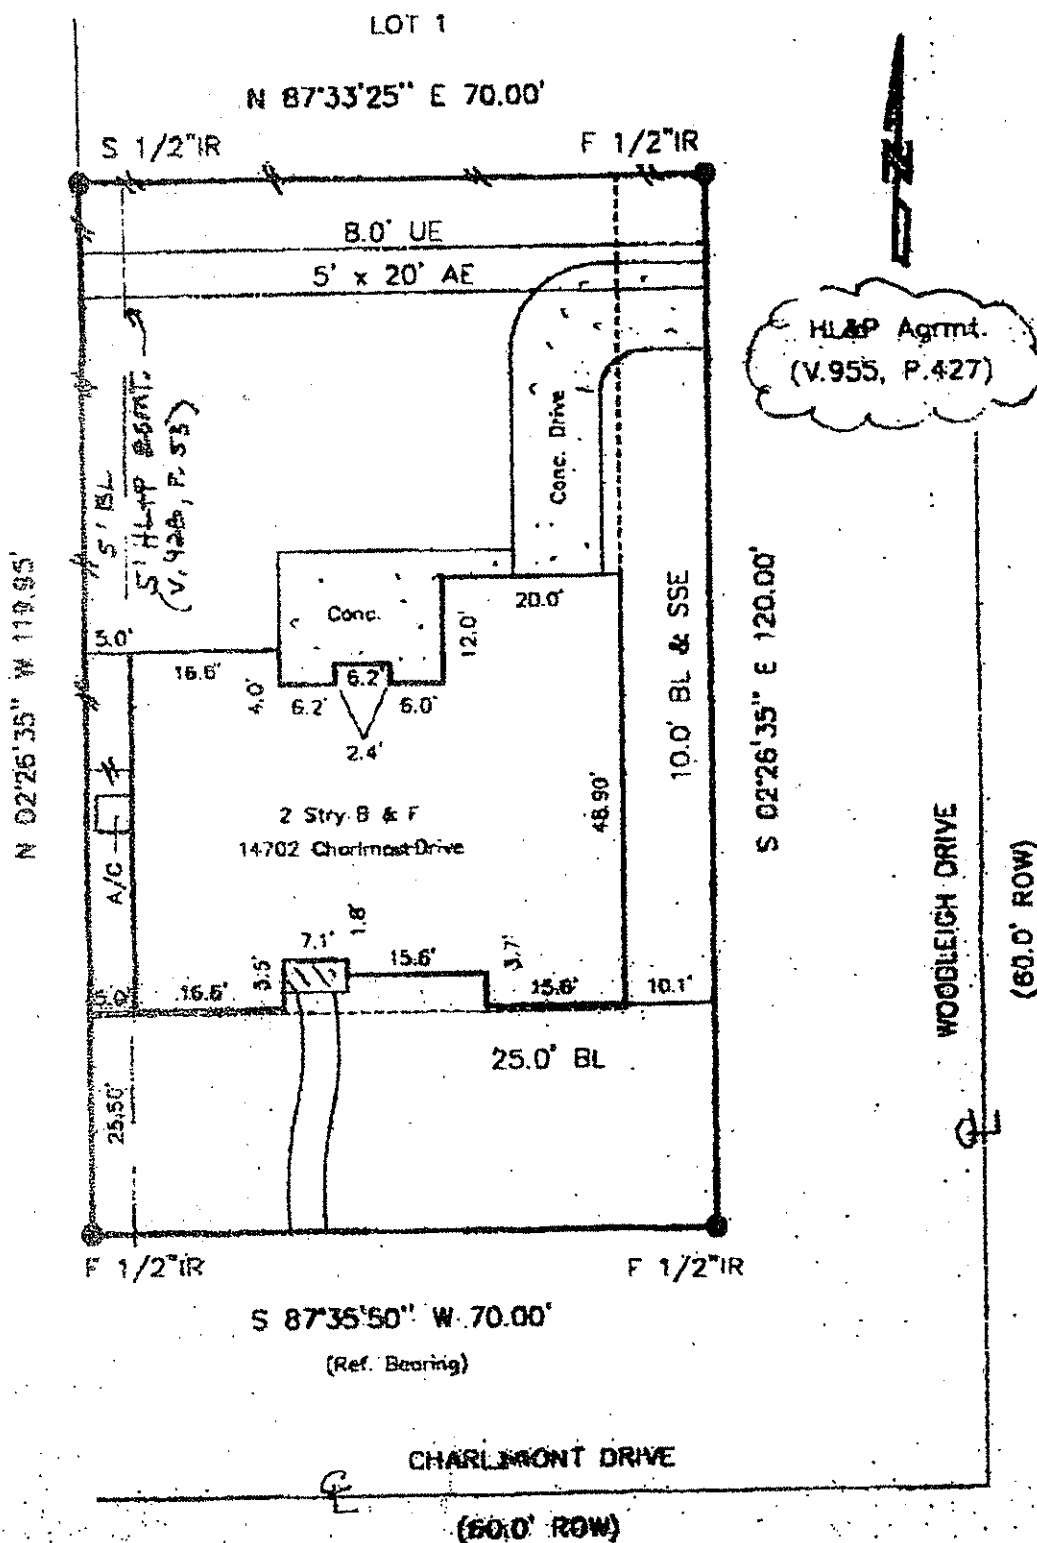


** TOTAL PAGE 02 **

H. & M. ENGINEERING CO. INC.

FIGURE 719-001-1000

PA 00000000
RECEIVED 10/07/00 10:00 AM

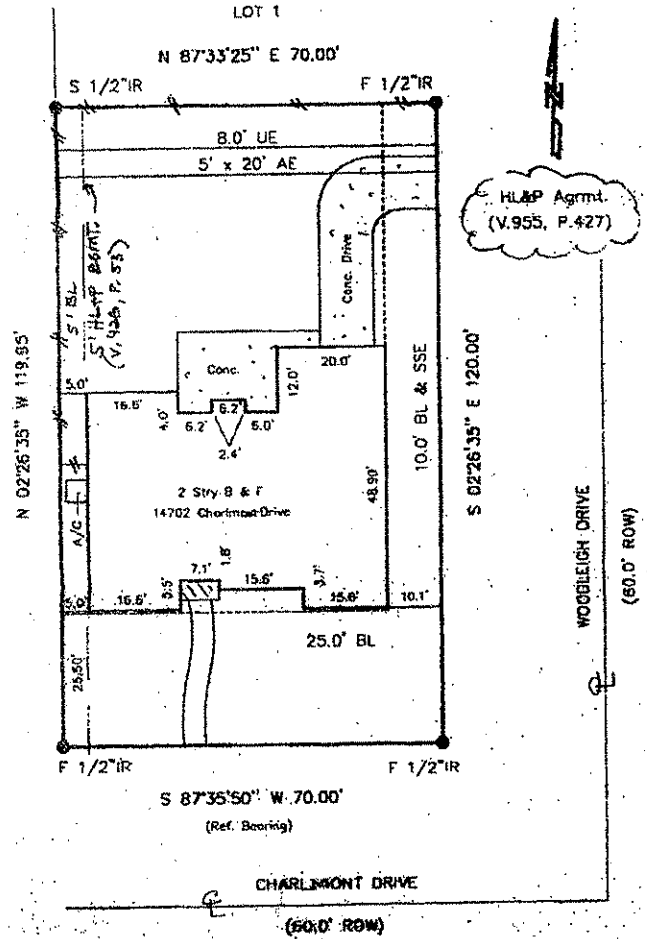

I certify that the above plat is a true representation of a survey made on the ground under my supervision of Lot 2 Block 6 in PENNINE SEC 1 recorded in Vol. 266 Page 15 of the Map Records of FULTON COUNTY, THOMAS and out of the Survey A- Owners GREG & ELEANOR BROWN Date 5-18-00 RA This Property is located in Flood Insurance rate zone X as per map 4815-100-201 dated 1999 Scale 1"=20'



P. 02/02

TO 201312865

SEP 19 2000 12:08 PM