


MAY ZAPALAC AND
BEVERLY ZAPALAC
3503 QUAIL CIRCLE
SEALY, TX. 77474

H. & T. C. R. R. CO. SURVEY, SECTION 155
A-202
COUNTRY PLACE
VOL. 1 PG. 15 P. R. A. C.

N 45° 00' 00" E

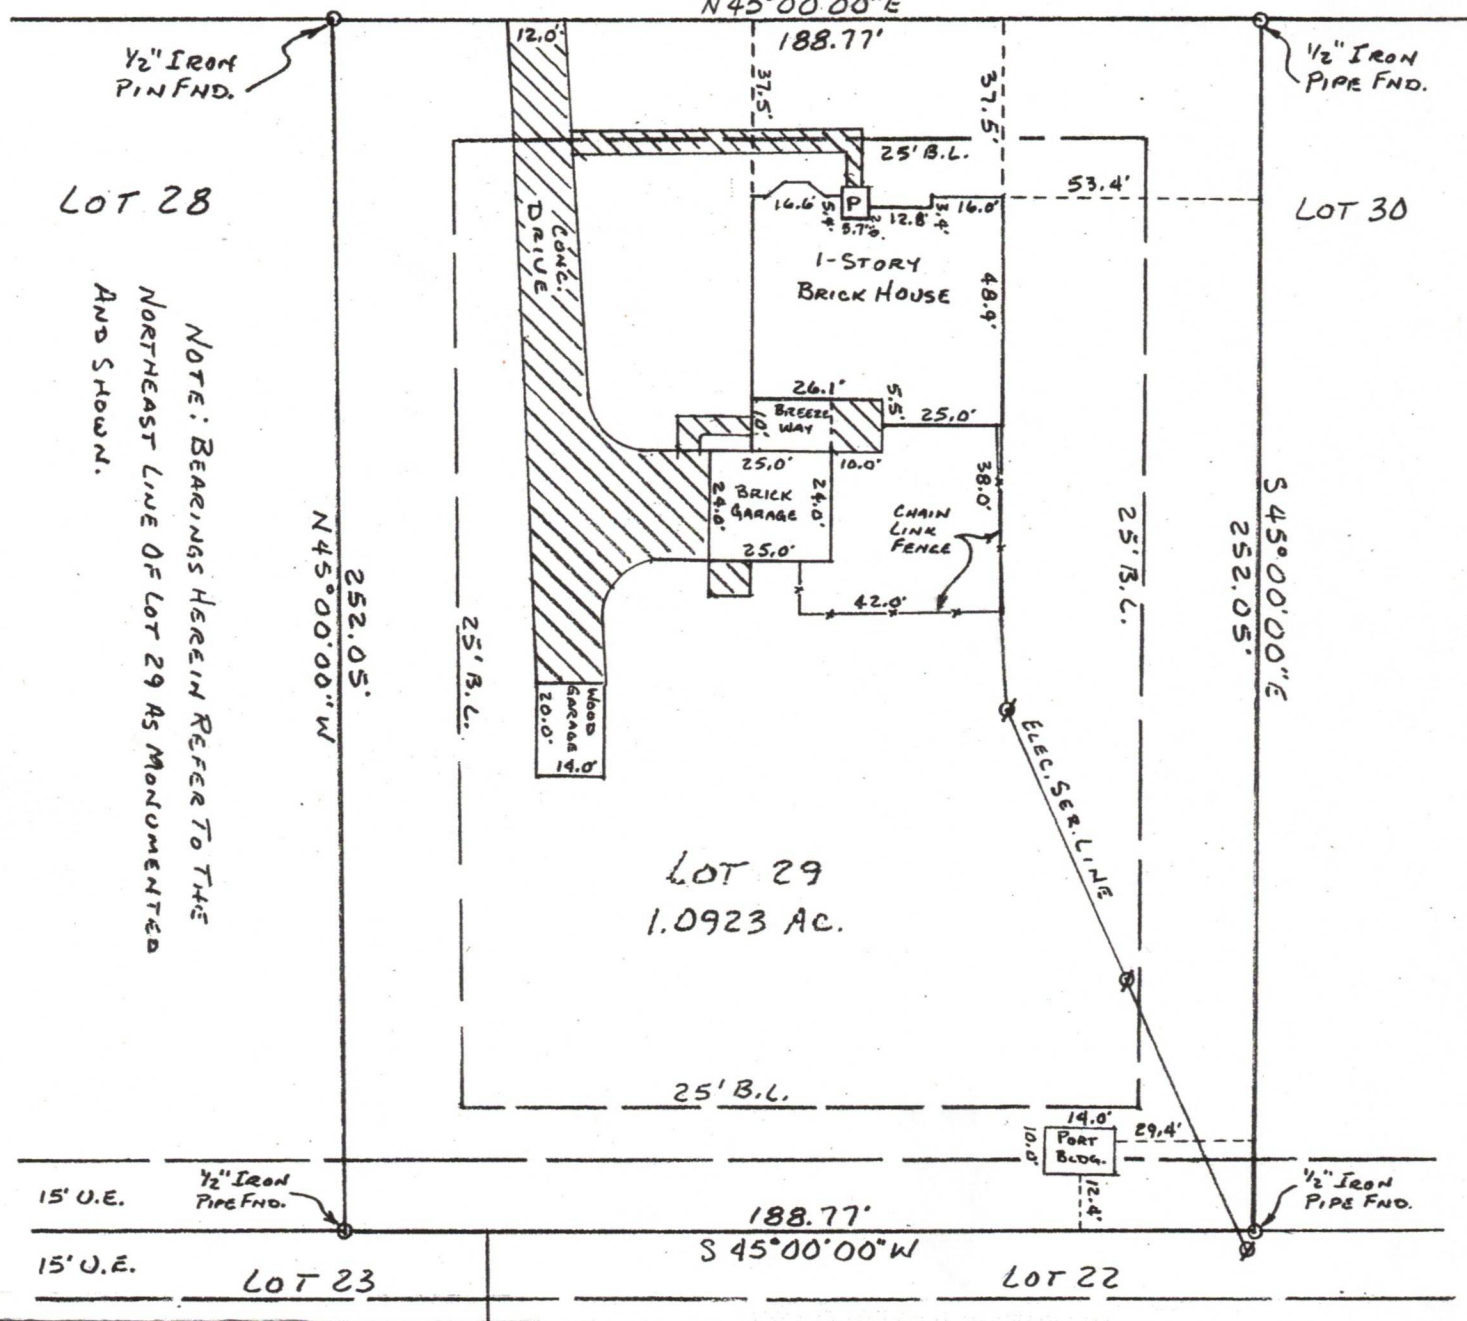

Mat J Zapala Jr
Beverly A Zapala

1

PLAT SHOWING A SURVEY OF LOT 29 AND THE IMPROVEMENTS THEREON IN
COUNTRY PLACE A SUBDIVISION IN THE H. & T. C. R. R. CO. SURVEY, SECTION 155,
ABSTRACT NO. 202, AUSTIN COUNTY, TEXAS.

THERE ARE NO DISCREPANCIES, CONFLICTS OR ENCROACHMENTS APPARENT
ON THE GROUND EXCEPT AS SHOWN HEREON.



SURVEYED AUGUST 19, 2003

Frank W. Hluchan

FRANK W. HLUCHAN
R.P.L.S. No. 1769

HLUCHAN LAND SURVEYING
733 SEVENTH ST.
SEALY, TEXAS 77474
979-885-2462