


PROBSTFIELD & ASSOCIATES

PROFESSIONAL LAND SURVEYORS

21830 Kingland Blvd, Suite 106 Katy, Texas 77450 Office (281) 829-0034 Fax (281) 829-0233



West Copper Lakes Drive
50' R. O. W.

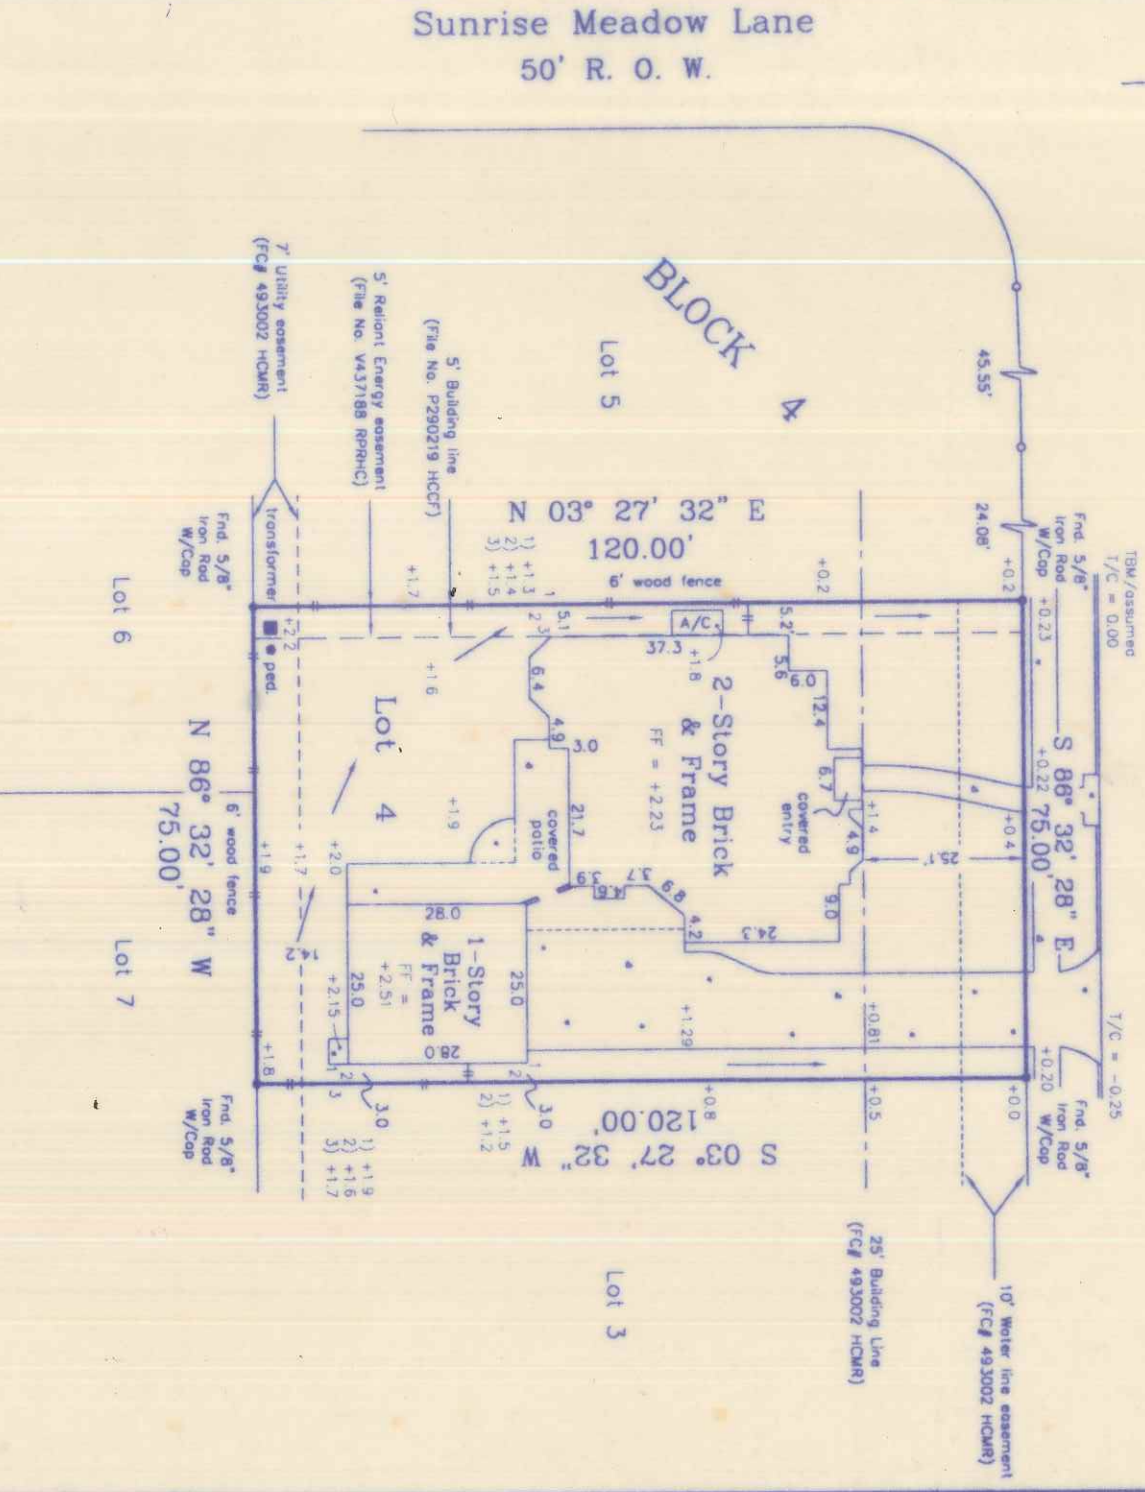

NOTE: All bearings are referenced to the recorded plat unless otherwise noted.
Lot subject to a cable television agreement as recorded under Clerk's File No. J918303 of Harris County, Texas.
Surveyor has not obstructed property.

PLAT OF PROPERTY FOR

James J. Hunt & Carrie Hunt

at 17806 West Copper Lakes Drive

Lot 4 Block 4

Copper Lakes, Section Nine

Film Code No. 493002, of the Map Records of
Harris County, Texas

Scale: 1" = 30'

Date: 3/6/02 Revised: 5/1/02

This Property does not lie within the designated 100 year flood plain.

Panel No. 480287 0420 J

Zone: X Date: 11/6/96

Located by graphic plotting only, not responsible for actual location.

This survey was performed in accordance with Title Commitment
Provided by: Texas American Title Company

GF# 475-01-1750 (4/8/02)

I hereby certify that the above
plat correctly represents the
facts found at the time of the
survey made on the ground
under my supervision, and
there are no apparent
encroachments at the time of
this survey, unless shown or
noted otherwise.



MATTHEW J. PROBSTFIELD

Registered Professional Land Surveyor
State of Texas No. 4985

Job # 349-139