


LEGEND		ELEV. ELEVATION		(B.O.)		BUILDER GUIDELINES		ELECTRIC		TELEPHONE		PAD MOUNTED	
—//—	WOODEN FENCE	T.O.F.	TOP OF FORM	M.A.E.	MAINTENANCE EASEMENT	INLET	MANHOLE & INLET	ⓔ	ELECTRIC BOX	Ⓣ	TELEPHONE PEDESTAL	ⓧ	TRANSFORMER
—/—/—	WROUGHT IRON FENCE	F.F.	FINISHED FLOOR	R.O.W.	RIGHT-OF-WAY	UTILITY VAULT	FND. FOUND	Ⓢ	CABLE PEDESTAL	Ⓢ	FIRE HYDRANT	Ⓢ	GRATE DRAIN
—○—	CHAIN LINK FENCE	BXT.	EXTENDED	S.L.E.	STREET LIGHT EASEMENT	FND. FOUND	BLDG. BUILDING	Ⓢ	WATER METER	Ⓢ	LIGHT POLE	Ⓢ	GAS METER
—E—	OVERHEAD ELECTRIC	PVT.	PRIVATE	D.E.	DRAINAGE EASEMENT	BLDG. BUILDING	A.E. AERIAL EASEMENT	Ⓢ	WATER VALVE	Ⓢ	PROPERTY CORNER	Ⓢ	MANHOLE
—B.L.	BUILDING LINE	CONC.	CONCRETE	E.E.	ELECTRIC EASEMENT	BLDG. BUILDING	A.E. AERIAL EASEMENT	Ⓢ	WATER VALVE	Ⓢ	PROPERTY CORNER	Ⓢ	MANHOLE
—U.E.	UTILITY EASEMENT	I.R.	IRON ROD	S.S.E.	SANITARY SEWER EASEMENT	BLDG. BUILDING	A.E. AERIAL EASEMENT	Ⓢ	WATER VALVE	Ⓢ	PROPERTY CORNER	Ⓢ	MANHOLE
—W.L.E.	WATER LINE EASEMENT	I.P.	IRON PIPE	STM.S.E.	STORM SEWER EASEMENT	BLDG. BUILDING	A.E. AERIAL EASEMENT	Ⓢ	WATER VALVE	Ⓢ	PROPERTY CORNER	Ⓢ	MANHOLE

CALLED 123.681 ACRES
 FILE NO. RP-2017-43949

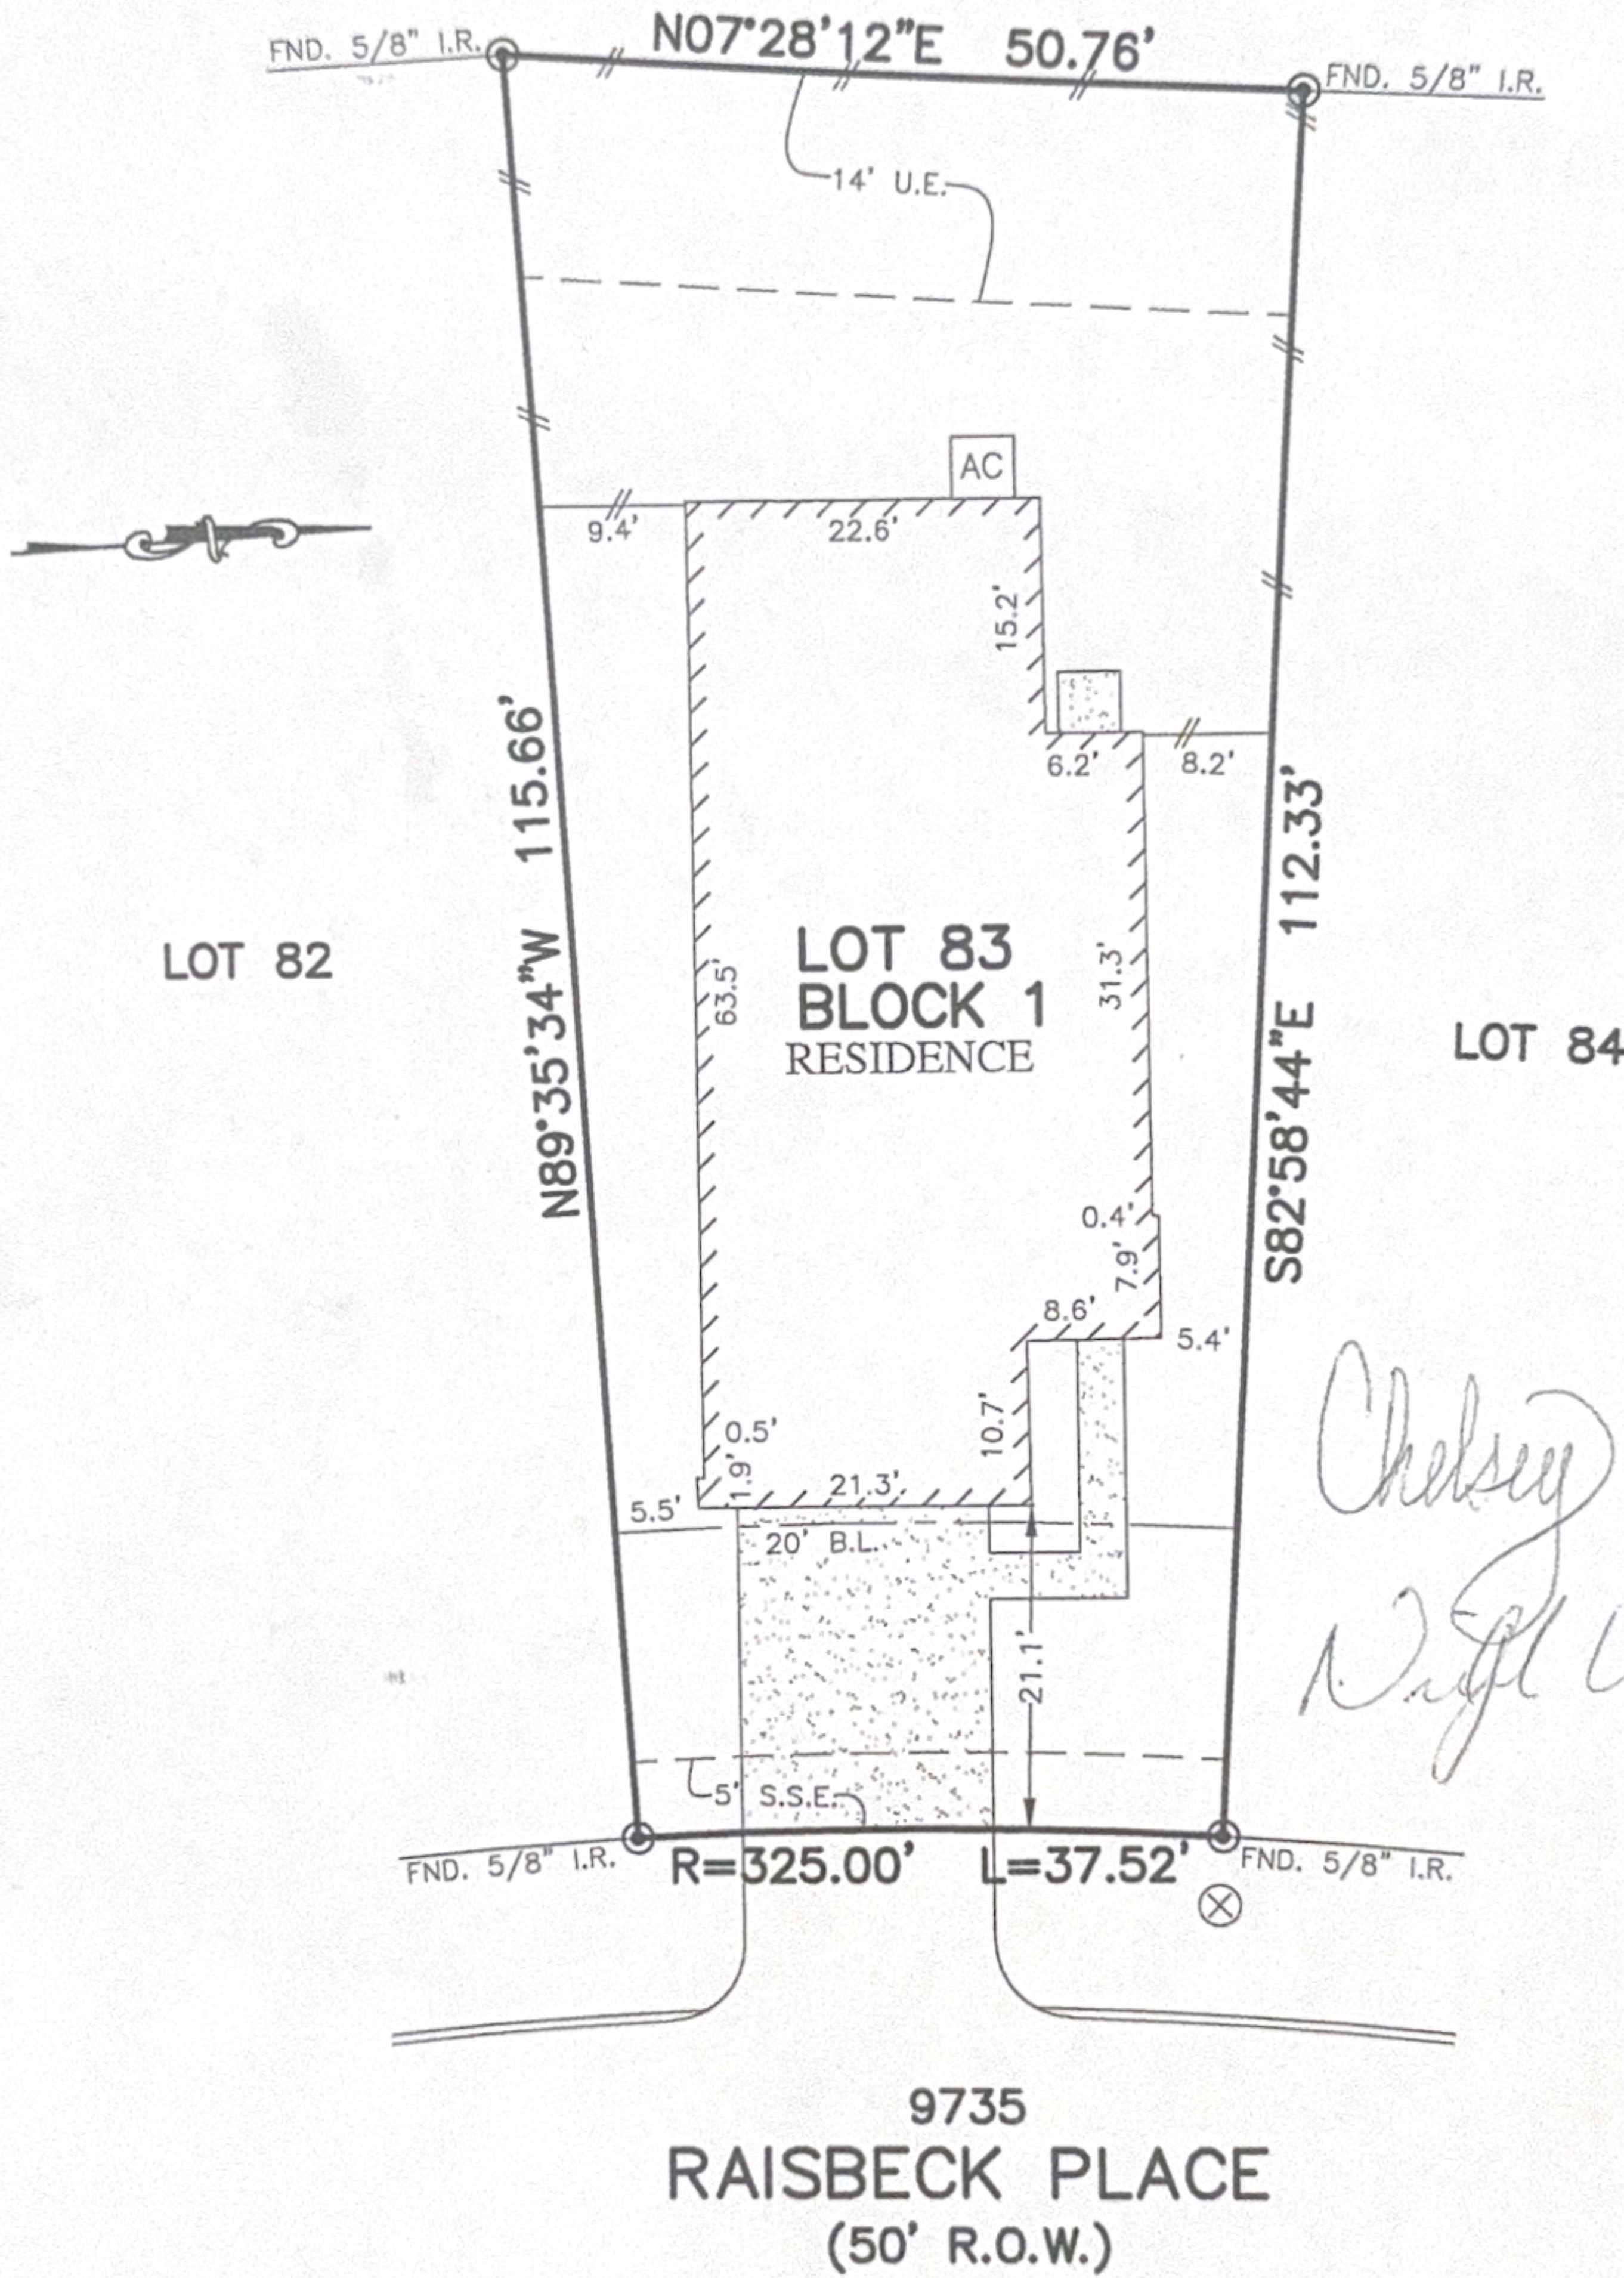

Chelsey Williams
Nigel Williams

** NIGEL WILLIAMS
 CHELSEY WILLIAMS

- NOTES:
- ALL BEARINGS SHOWN HEREON ARE BASED ON THE RECORDED PLAT.
 - SUBJECT TO APPLICABLE RESTRICTIVE COVENANTS LISTED IN ITEM No.1, SCHEDULE "B" OF TITLE COMMITMENT ISSUED BY FIRST AMERICAN TITLE INSURANCE Co. UNDER G.F. No. TX-18010037-HOU

© 2018, ALLPOINTS SERVICES, CORP., All Rights Reserved. This original work is protected under copyrights laws, Title 17 U.S. Code Sections 101 & 102. All violators will be prosecuted to the extent of the law. This survey is being provided solely for the use of the recipients and no license has been created, express or implied, to copy the survey except as is necessary in conjunction with the original transaction, which shall take place within ninety (90) days from the date adjacent to the signature line herein.

FLOOD MAP:
 THIS PROPERTY LIES IN ZONE "X"
 AS DEPICTED ON COMMUNITY PANEL
 NO. 48201C0705M EFFECTIVE DATE: 1-06-2017
 "THIS INFORMATION IS BASED ON GRAPHIC PLOTTING.
 WE DO NOT ASSUME RESPONSIBILITY FOR EXACT
 DETERMINATION"

PLAT OF SURVEY
 SCALE: 1" = 20'

FOR: **
 ADDRESS: 9735 RAISBECK PLACE
 ALLPOINTS JOB #: CC138946OG
 G.F.: TX-18010037-HOU



ALLPOINTS
 SERVICES CORP
 PHONE: 713-468-7707
 T.B.P.L.S. No. 10122600

LOT 83, BLOCK 1,
 HIDDEN MEADOW, SECTION 8,
 FILM CODE No. 681876, MAP RECORDS,
 HARRIS COUNTY, TEXAS

I HEREBY CERTIFY THAT THIS PLAT REPRESENTS THE
 RESULTS OF A SURVEY MADE ON THE GROUND, ON THE 15TH
 DAY OF DECEMBER, 2017.

Steven P. Brister

