



ALLPOINTS
SURVEYING

FLATWORK

PROPERTY LINE

BUILDING LINE

EASEMENT

WOODEN FENCE

WROUGHT IRON FENCE

CHAIN LINK FENCE

OVERHEAD ELECTRIC

BL. BUILDING LINE

BL.(PL) FRONT LOAD BUILDING LINE

BL.(CL) SWING IN BUILDING LINE

BL.(UC) 3 CAR BUILDING LINE

G.B.L. GARAGE BUILDING LINE

(B.G.) BUILDER GUIDELINES

F.F. FINISHED FLOOR

EXT. EXTENDED

INT. INTERIOR

ELEV. ELEVATION

TOP OF FORM

UTILITY EASEMENT

W.E. WATER LINE EASEMENT

STM.S.E. STORM SEWER EASEMENT

S.S.E. SANITARY SEWER EASEMENT

R.O.W. RIGHT-OF-WAY

P.A.E. PRIVATE ACCESS EASEMENT

P.U.E. PRIVATE UTILITY EASEMENT

VT. VENT

FND. FOUND

LP. IRON PIPE

UNSTRUCTURED VISIBILITY EASEMENT

W.A.E. WALKWAY ACCESS EASEMENT

ACC.E. ACCESS EASEMENT

A.E. AERIAL EASEMENT

D.E. DRAINAGE EASEMENT

E.E. ELECTRIC EASEMENT

WATER VALVE

FIRE HYDRANT MONUMENT

W. WATER METER

W. WATER METER

GUY ANCHOR

MANHOLE

GRATE DRAIN

PAD MOUNTED TRANSFORMER


TELEPHONE PEDESTAL

CABLE PEDESTAL

MANHOLE & INLET

INLET

VAULT

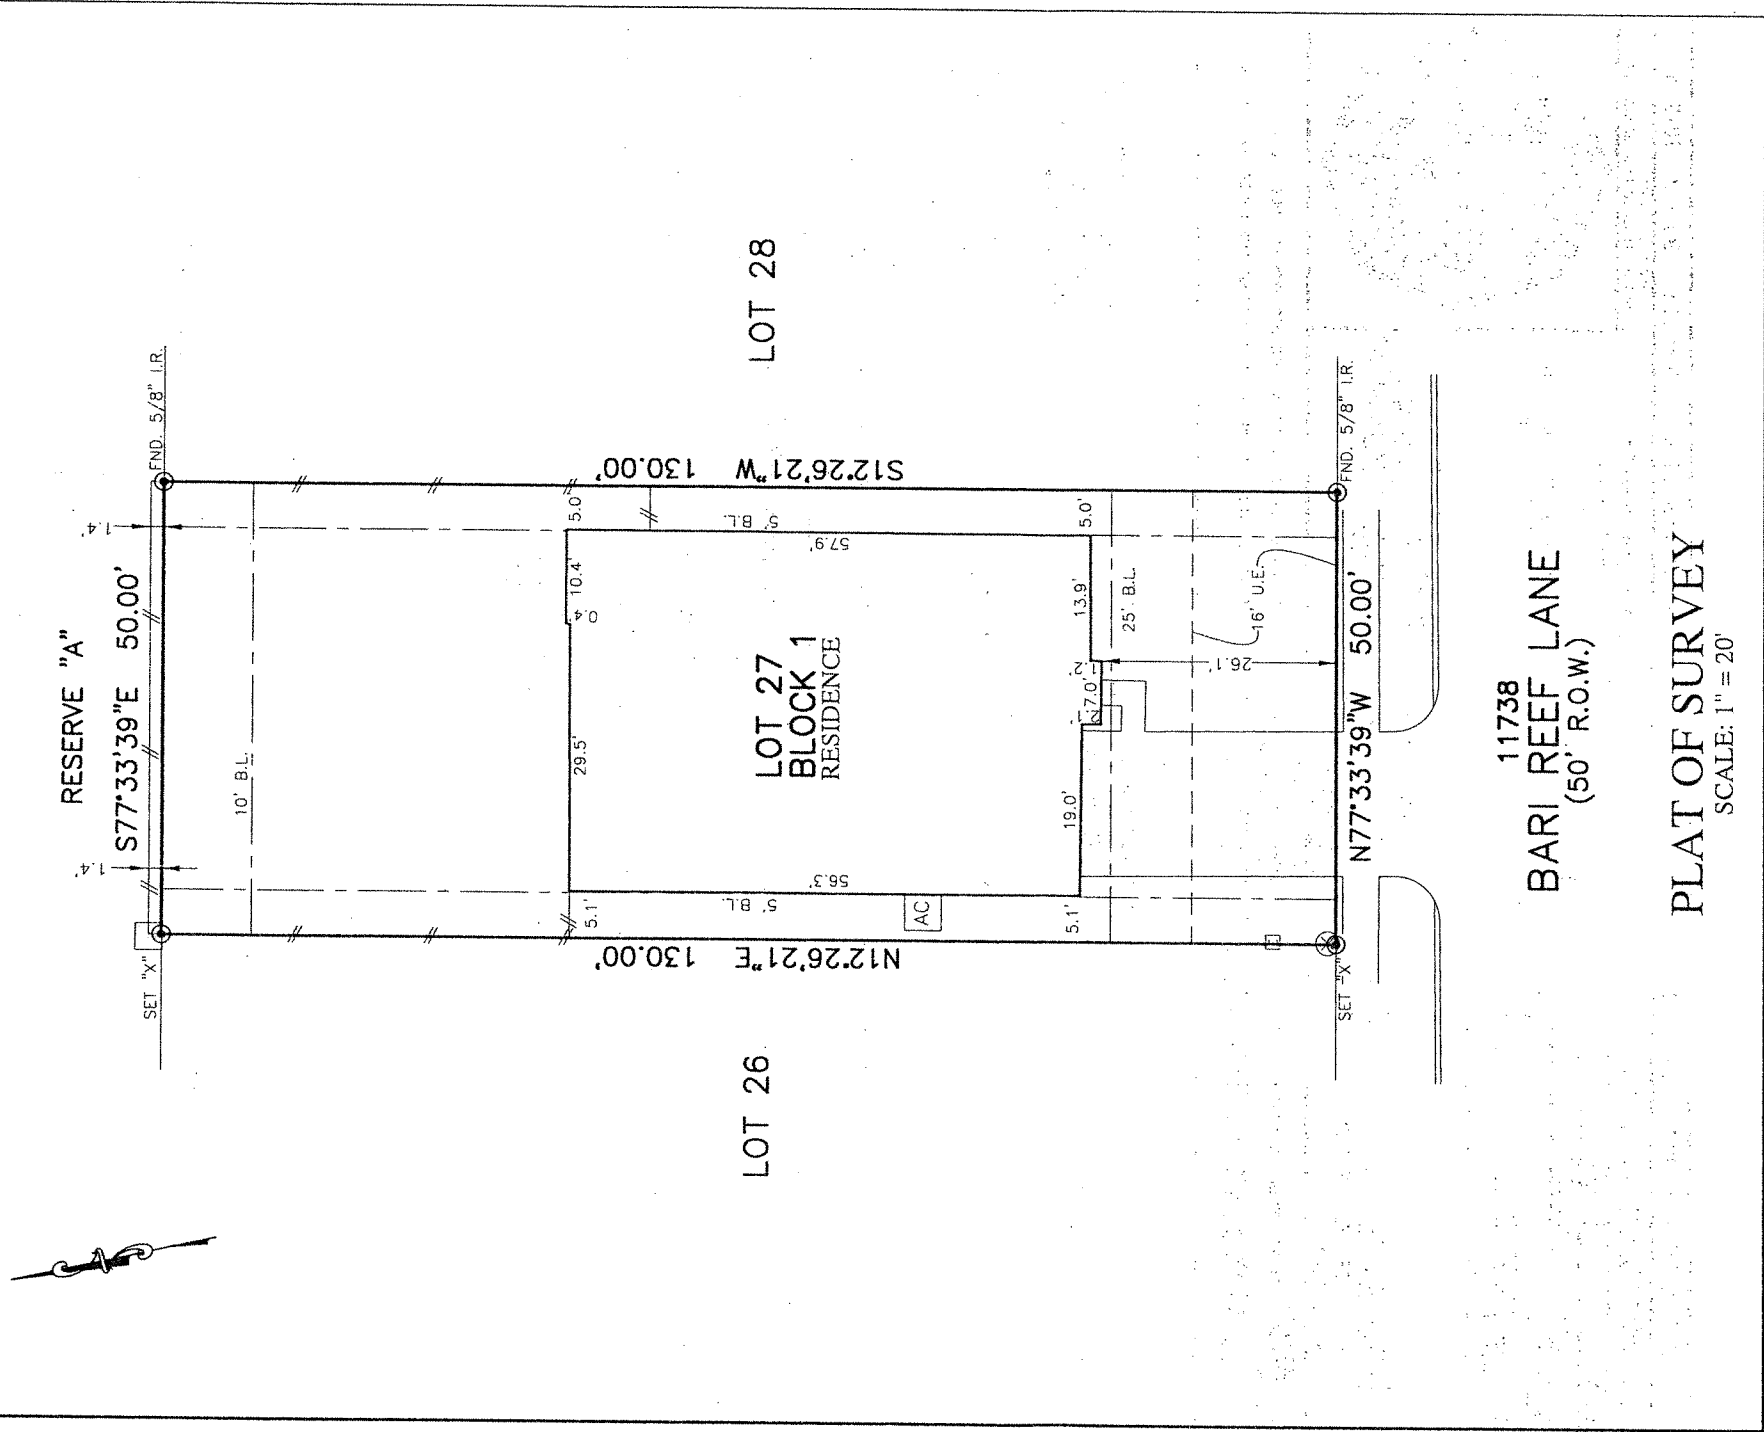

NOTES:
1. ALL BEARINGS SHOWN HEREON ARE BASED ON THE RECORDED PLAT.
2. ALLPOINTS LAND SURVEY, INC. IS NOT LIABLE FOR ANY DAMAGES DUE TO INFORMATION NOT PROVIDED TO SURVEYOR OR BUILDER PLACING ANY IMPROVEMENTS WITHIN A BUILDING LINE OR EASEMENT.
3. SUBJECT TO APPLICABLE RESTRICTIVE COVENANTS LISTED IN ITEM 1, SCHEDULE "B" OF TITLE COMMITMENT ISSUED BY OLD REPUBLIC NATIONAL TITLE INSURANCE CO. UNDER G.F. No. 150-200201225.

FOR: DR HORTON		LOT 27, BLOCK 1,	
ADDRESS: 11738 BARI REEF LANE		WATER CREST ON LAKE CONROE, SECTION 9,	
ALLPOINTS JOB#: DR195896		CAB. Z, SHTS. 4905-4909, MAP RECORDS,	
G.F.: 150-200201225		MONTGOMERY COUNTY, TEXAS	
JOB:			
FLOOD ZONE: X			
COMMUNITY PANEL:			
48339C0225G			
EFFECTIVE DATE: 8/18/2014			
LOMR:	DATE:		
THIS INFORMATION IS BASED ON GRAPHIC PLATTING. WE DO NOT ASSUME RESPONSIBILITY FOR EXACT DETERMINATION.			
ALLPOINTS LAND SURVEY, INC. - 1515 WITTE ROAD - HOUSTON, TEXAS 77080 - PHONE: 713-468-7707 - T.B.P.L.S. # 10122600			



©2020, ALLPOINTS LAND SURVEY, INC.
All Rights Reserved.