


SUNDOWN COURT
(50' R.O.W./CUL-DE-SAC)
B.B. CONCRETE PAVEMENT
CURB & GUTTER

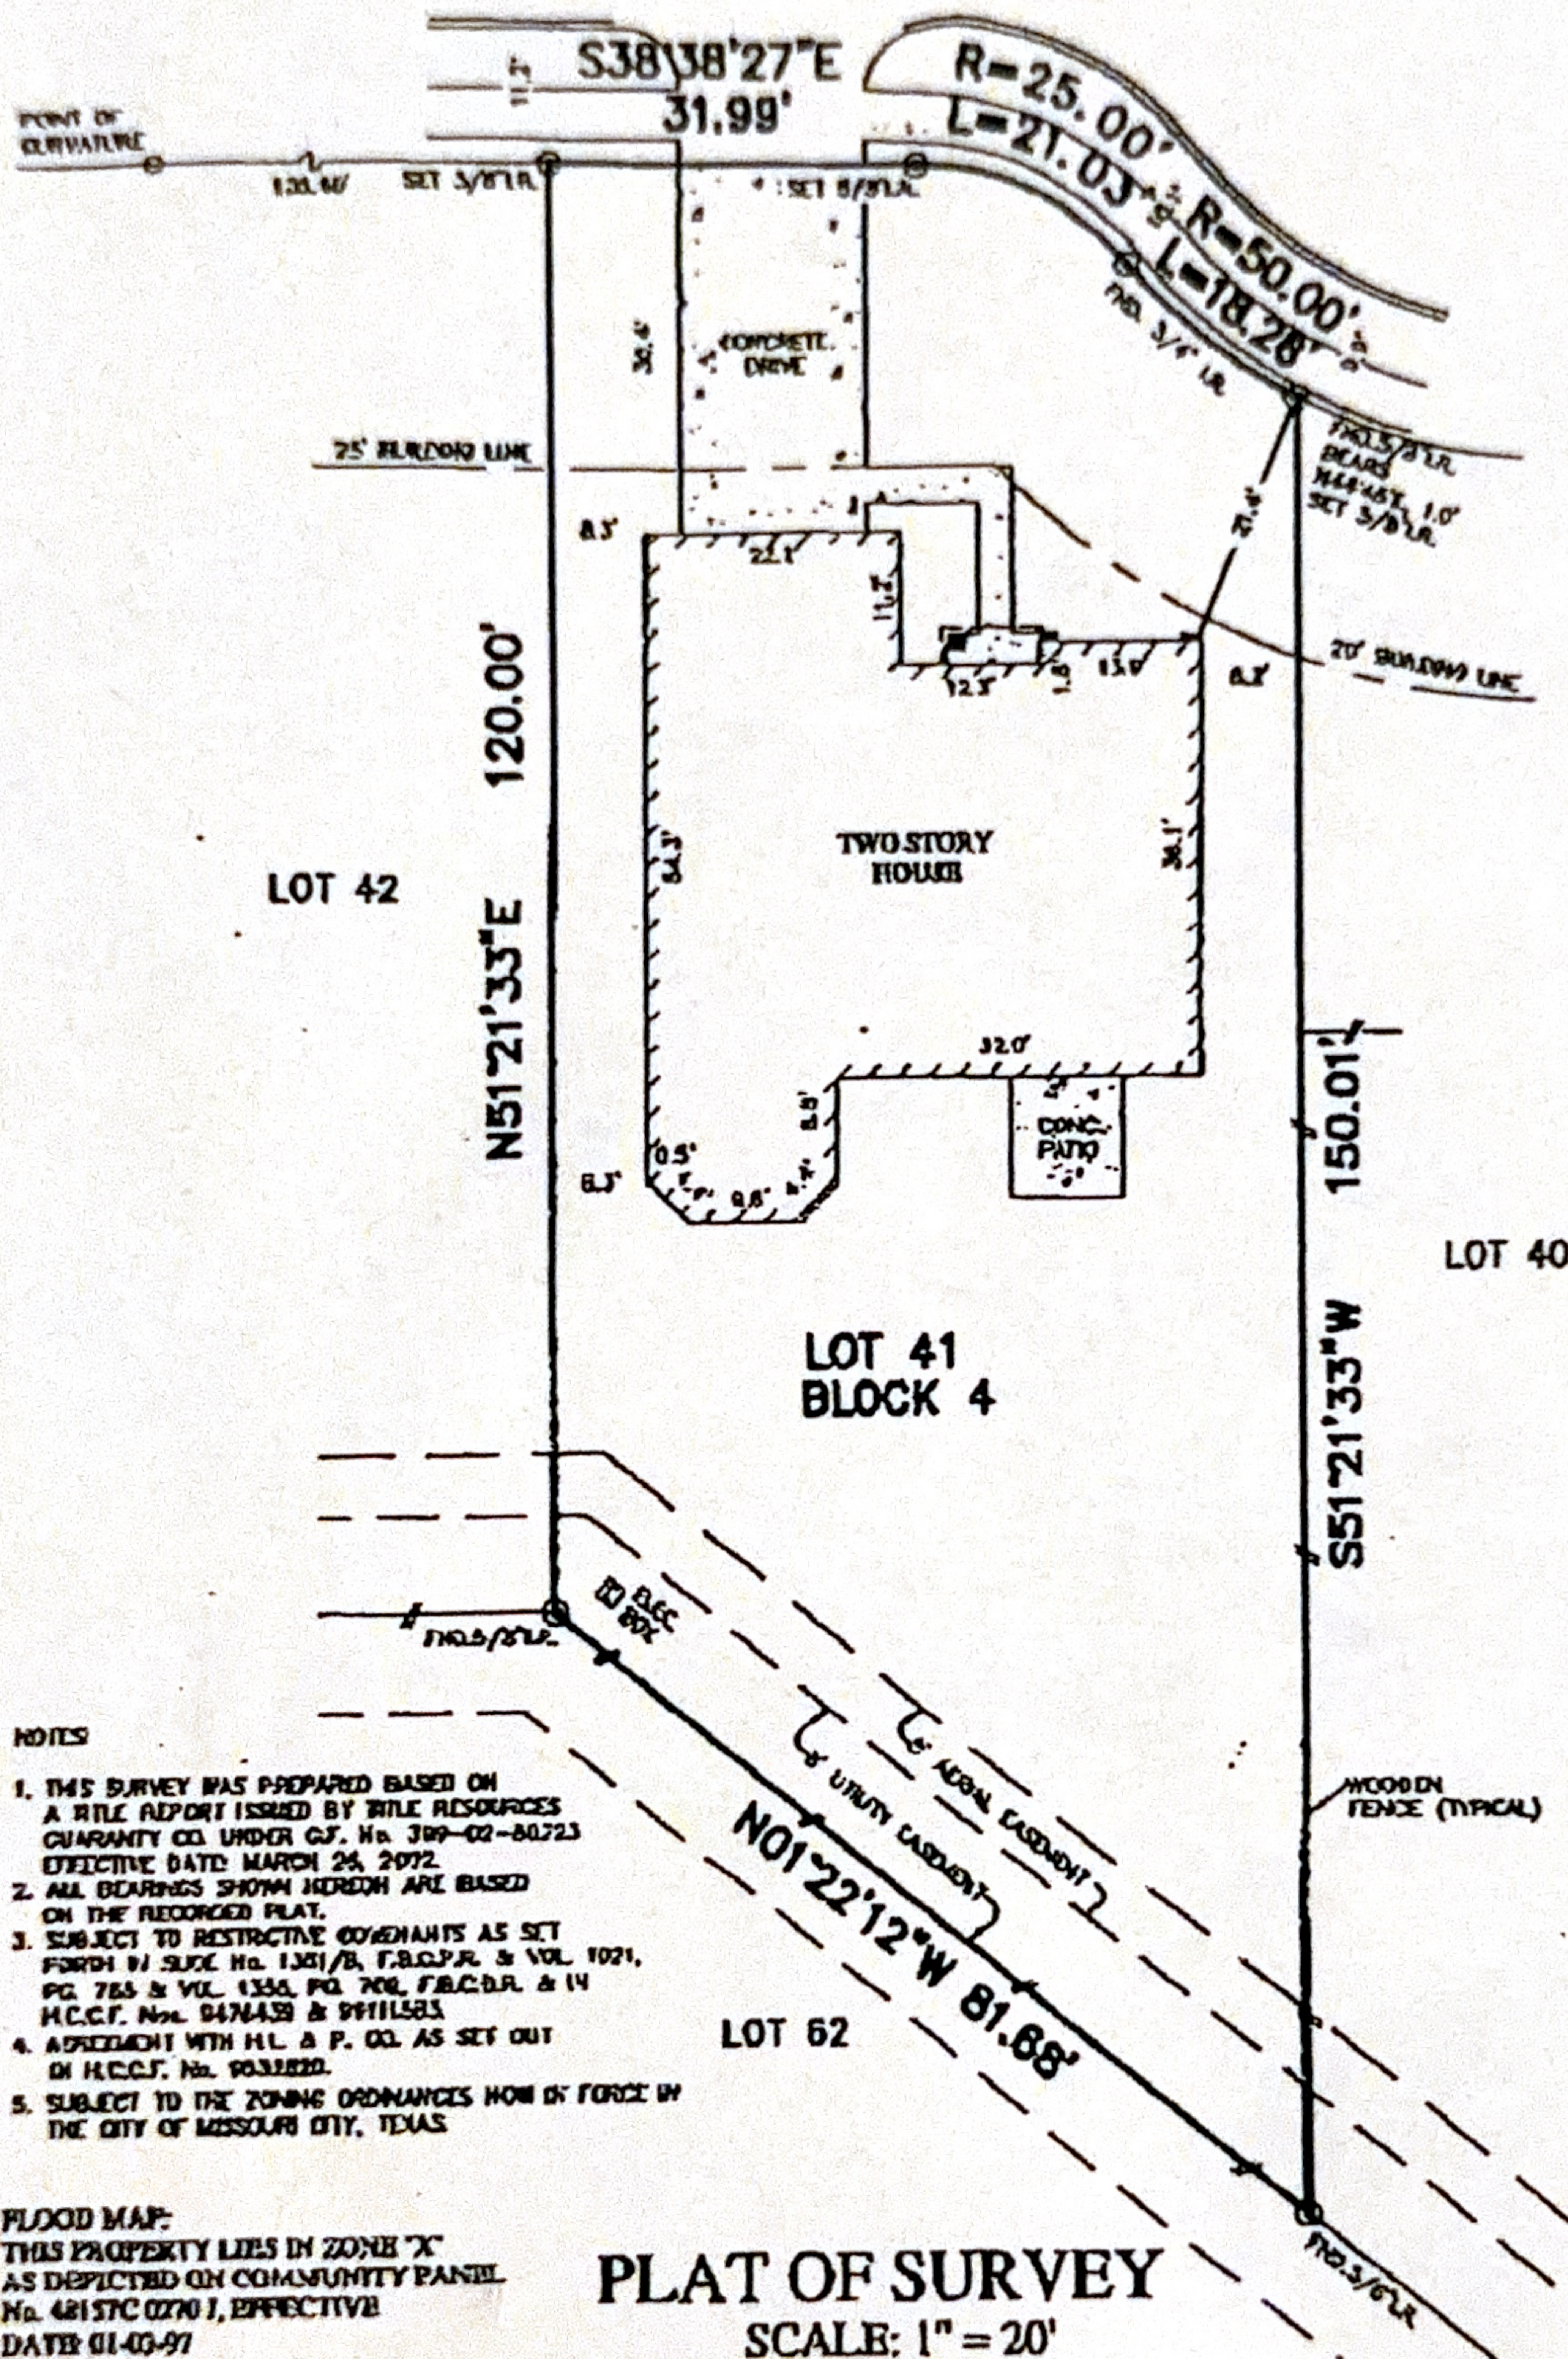

FOR: GERALD DALB GANTT, JR.
AND THERESA ANNY GANTT
ADDRESS: 4630 SUNDOWN
COURT
ALLTEX 108 No. 02017914A
G.P. No. 389-02-8073



PHONE: 713-663-7701
FAX: 713-677-1661

BEING LOT 41, IN BLOCK 4, OF
FINAL PLAT OF SUNRISE BAY AT LAKE
OLYMPIA, SECTION 3, AS RECORDED IN
SLIDE No. 1351/B OF THE PLAT RECORDS
OF FORT BEND COUNTY, TEXAS

I HEREBY CERTIFY THAT THIS PLAT REPRESENTS THE RESULTS
OF A SURVEY MADE ON THE GROUND, ON THE 13TH DAY OF MAY,
2002.

