


GF NO: 7120-09-1137 TEXAS AMERICAN TITLE
ADDRESS: 4318 MCKINLEY STREET
HOUSTON, TEXAS 77051
BORROWER: AMINATA OJORES

LOT 12, BLOCK 12 SUNNYSIDE COURTS

ACCORDING TO THE MAP OR PLAT THEREOF RECORDED
IN VOLUME 11, PAGE 46 OF THE MAP RECORDS
OF HARRIS COUNTY, TEXAS

SCALE: 1" = 30'

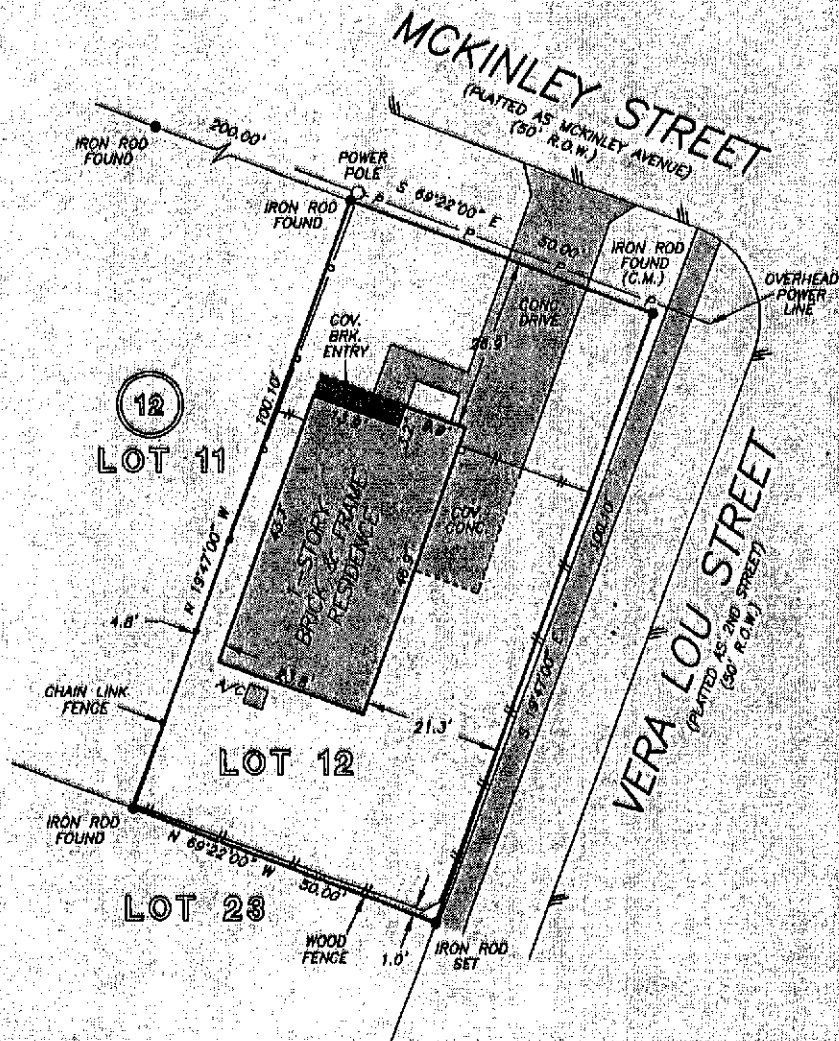

Aminata Ojores

THIS PROPERTY DOES NOT LIE WITHIN THE
100 YEAR FLOOD PLAIN AS PER FIRM
PANEL NO. 48201C 0890 L
MAP REVISION: 06/18/07
ZONE X
BASED ONLY ON VISUAL EXAMINATION OF MAPS.
INACCURACIES OF FEMA MAPS PREVENT EXACT
DETERMINATION WITHOUT DETAILED FIELD STUDY



A SUBSURFACE INVESTIGATION
WAS BEYOND THE SCOPE OF THIS SURVEY

RECORD BEARING: VOL. 11, PG. 46 H.C.M.R.

DRAWN BY: OY

I HEREBY CERTIFY THAT THIS SURVEY WAS MADE
ON THE GROUND, THAT THIS PLAT CORRECTLY
REPRESENTS THE FACTS FOUND AT THE
TIME OF SURVEY AND THAT THERE ARE NO
ENCROACHMENTS APPARENT ON THE GROUND,
EXCEPT AS SHOWN HEREON. THIS SURVEY IS
CERTIFIED FOR THIS TRANSACTION ONLY AND
ABSTRACTING PROVIDED IN THE ABOVE
REFERENCED TITLE COMMITMENT WAS RELIED
UPON IN PREPARATION OF THIS SURVEY.

PIOTR A. DERBSKI
PROFESSIONAL LAND SURVEYOR
NO. 5902
JOB NO. 09-12829
NOVEMBER 11, 2009

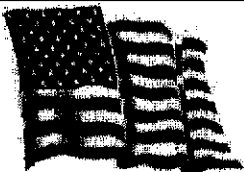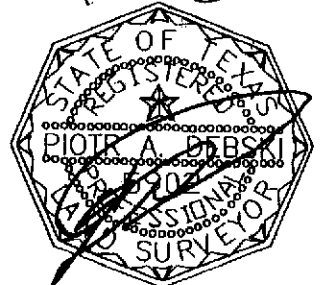

PRECISION SURVEYORS, INC.

1-800-LANDSURVEY 281-496-1586
1-800-526-3787 FAX 281-496-1867
14025 MEMORIAL DRIVE SUITE B100 HOUSTON, TEXAS 77070