


GF NO. 95050-GAT80 GREAT AMERICAN TITLE
ADDRESS: 4107 EAST BADEN OAKS DRIVE
PEARLAND, TEXAS 77581
BORROWER: WADE GUZA

LOT 17, BLOCK 1 PARTIAL REPLAT OAKBROOK ESTATES, SECTION 4

A SUBDIVISION IN BRAZORIA COUNTY, TEXAS
ACCORDING TO THE MAP OR PLAT THEREOF RECORDED
IN VOLUME 20, PAGE 245 OF THE MAP RECORDS
OF BRAZORIA COUNTY, TEXAS

SCALE: 1" = 30'

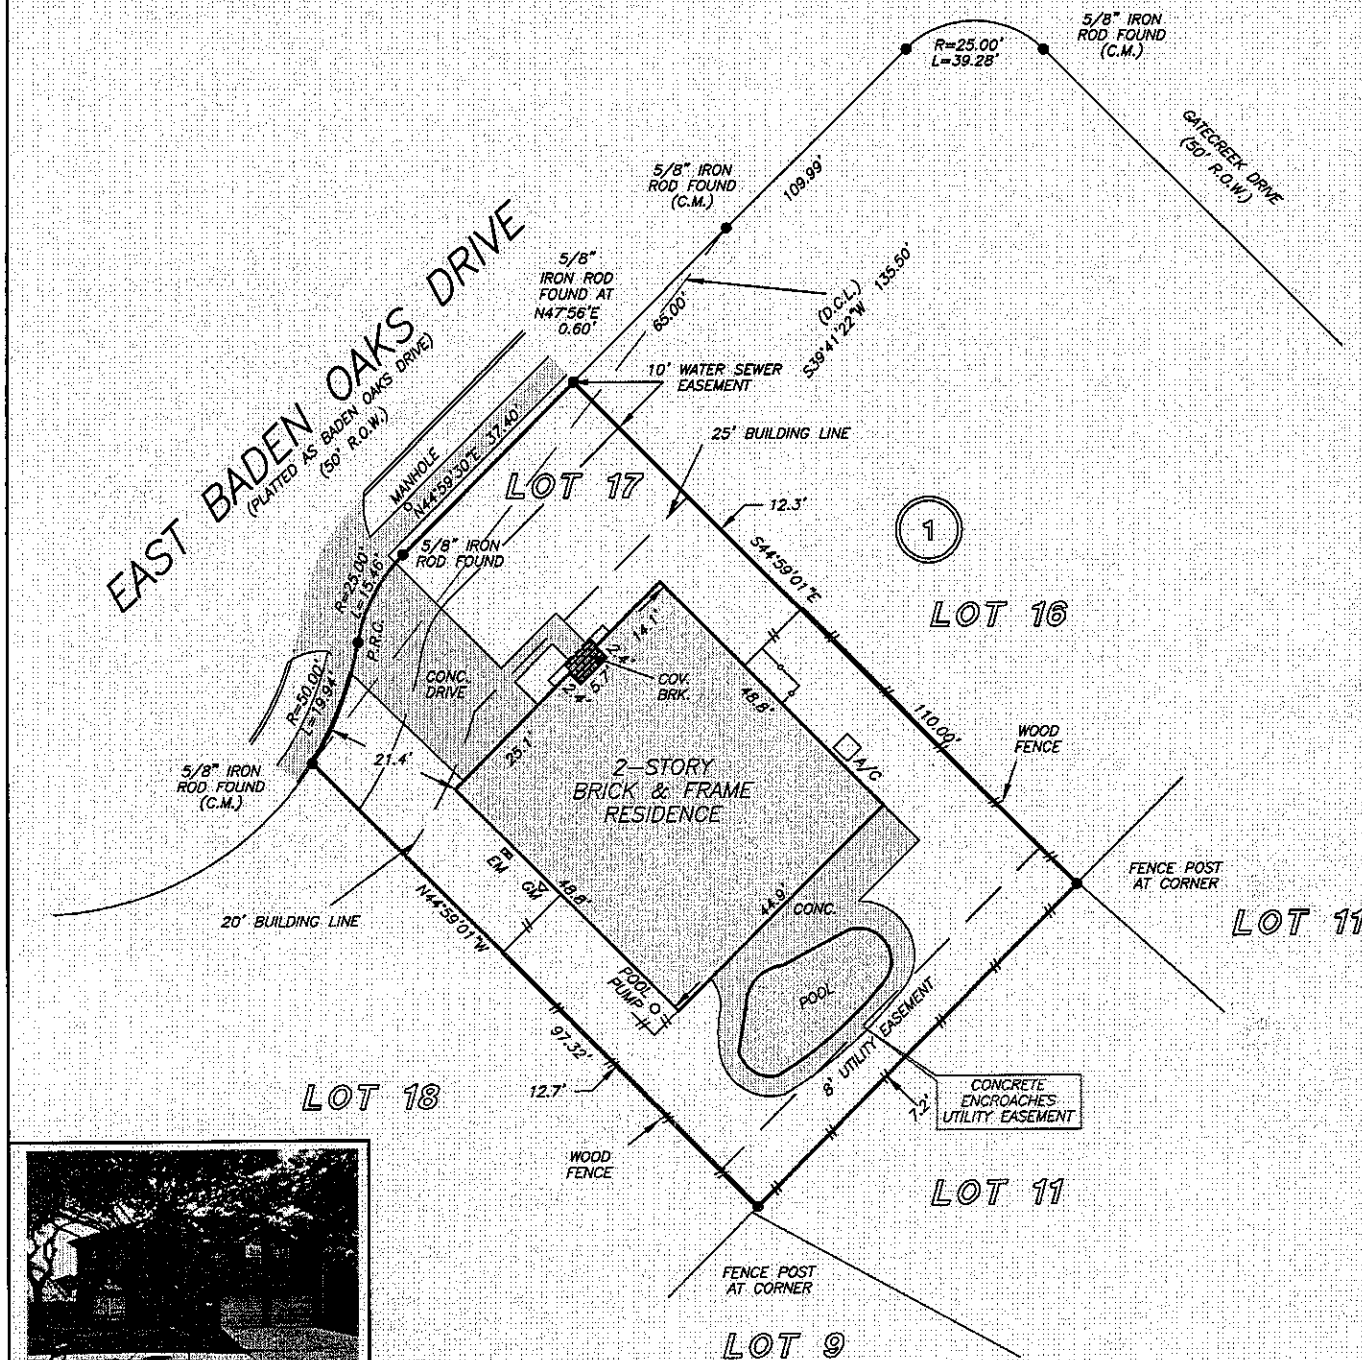

THIS PROPERTY DOES NOT LIE WITHIN THE
100 YEAR FLOOD PLAIN AS PER FIRM
PANEL NO. 48039C 0065 J
MAP REVISION: 09/22/1999
ZONE X
BASED ONLY ON VISUAL EXAMINATION OF MAPS.
INACCURACIES OF FEMA MAPS PREVENT EXACT
DETERMINATION WITHOUT DETAILED FIELD STUDY



A SUBSURFACE INVESTIGATION
WAS BEYOND THE SCOPE OF THIS SURVEY

D.C.L. DIRECTIONAL CONTROL LINE
RECORD BEARING: VOL. 20, PG. 245, B.C.M.R.

DRAWN BY: VT

I HEREBY CERTIFY THAT THIS SURVEY WAS MADE
ON THE GROUND, THAT THIS PLAT CORRECTLY
REPRESENTS THE FACTS FOUND AT THE
TIME OF SURVEY AND THAT THERE ARE NO
ENCROACHMENTS APPARENT ON THE GROUND,
EXCEPT AS SHOWN HEREON. THIS SURVEY IS
CERTIFIED FOR THIS TRANSACTION ONLY AND
ABSTRACTING PROVIDED IN THE ABOVE
REFERENCED TITLE COMMITMENT WAS RELIED
UPON IN PREPARATION OF THIS SURVEY.

RICHARD WILLETT
PROFESSIONAL LAND SURVEYOR
NO. 4615
JOB NO. 20-07719
SEPTEMBER 28, 220

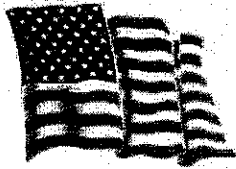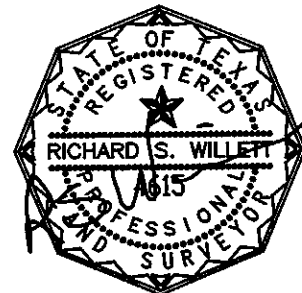

W. Wade Guza



JENNIFER FARLEY
281-333-8200



PRECISION
surveyors

1-800-LANDSURVEY
www.precisionsurveyors.com

281-496-1586
950 THREADNEEDLE STREET SUITE 150 HOUSTON, TEXAS 77079

FAX 281-496-1867
1777 NE LOOP 410 SUITE 600 SAN ANTONIO, TEXAS 78217

210-829-4941
FIRM NO. 10063700

FAX 210-829-1555

FORM 03/10/09