


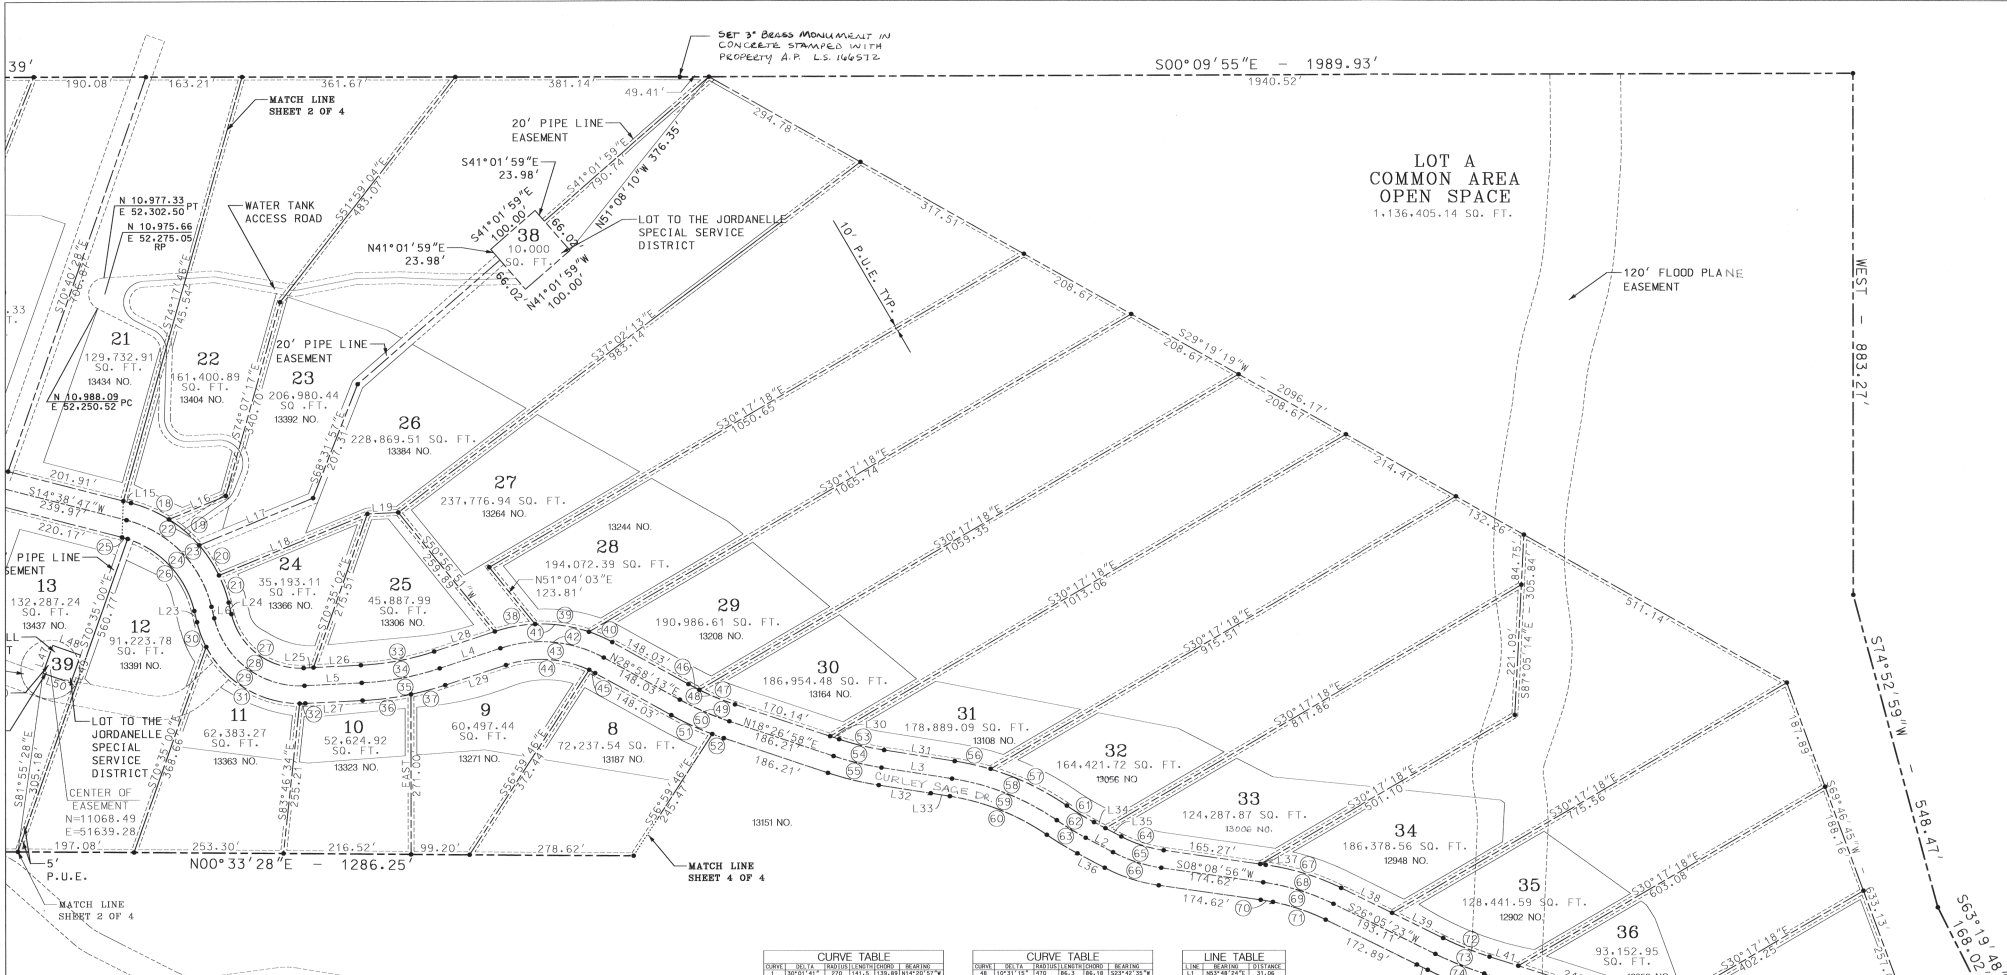


PLAT FOUR
SHEET 3 OF 4

DEER MOUNTAIN RESORT SUBDIVISION

WASATCH COUNTY WASATCH COUNTY, UTAH

SUBDIVISION SEAL NOTARY PUBLIC SEAL CITY-COUNTY ENGINEER SEAL CLERK-RECORDED SEAL

103, 100572
BARRY
10/18/20

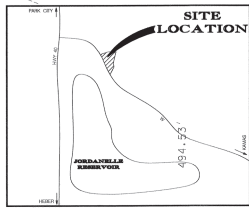

- SET 5/8" REBAR AND CAP
 - FOUND RIGHT OF WAY MONUMENTS
- ALL PUBLIC UTILITY EASEMENTS AREA 10' UNLESS OTHERWISE NOTED.








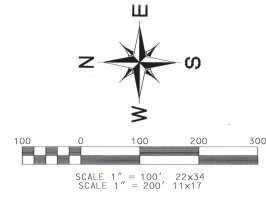

ENTRY NO. 288865 DATE 1/23/00 TIME 2:41 PM FEE \$58.00
 RECORDED FOR PS TABGART BOOK 462 PAGE 713-755
 RECORDED ELIZABETH M. PARCELL BY MARION W. CUMMINGS