


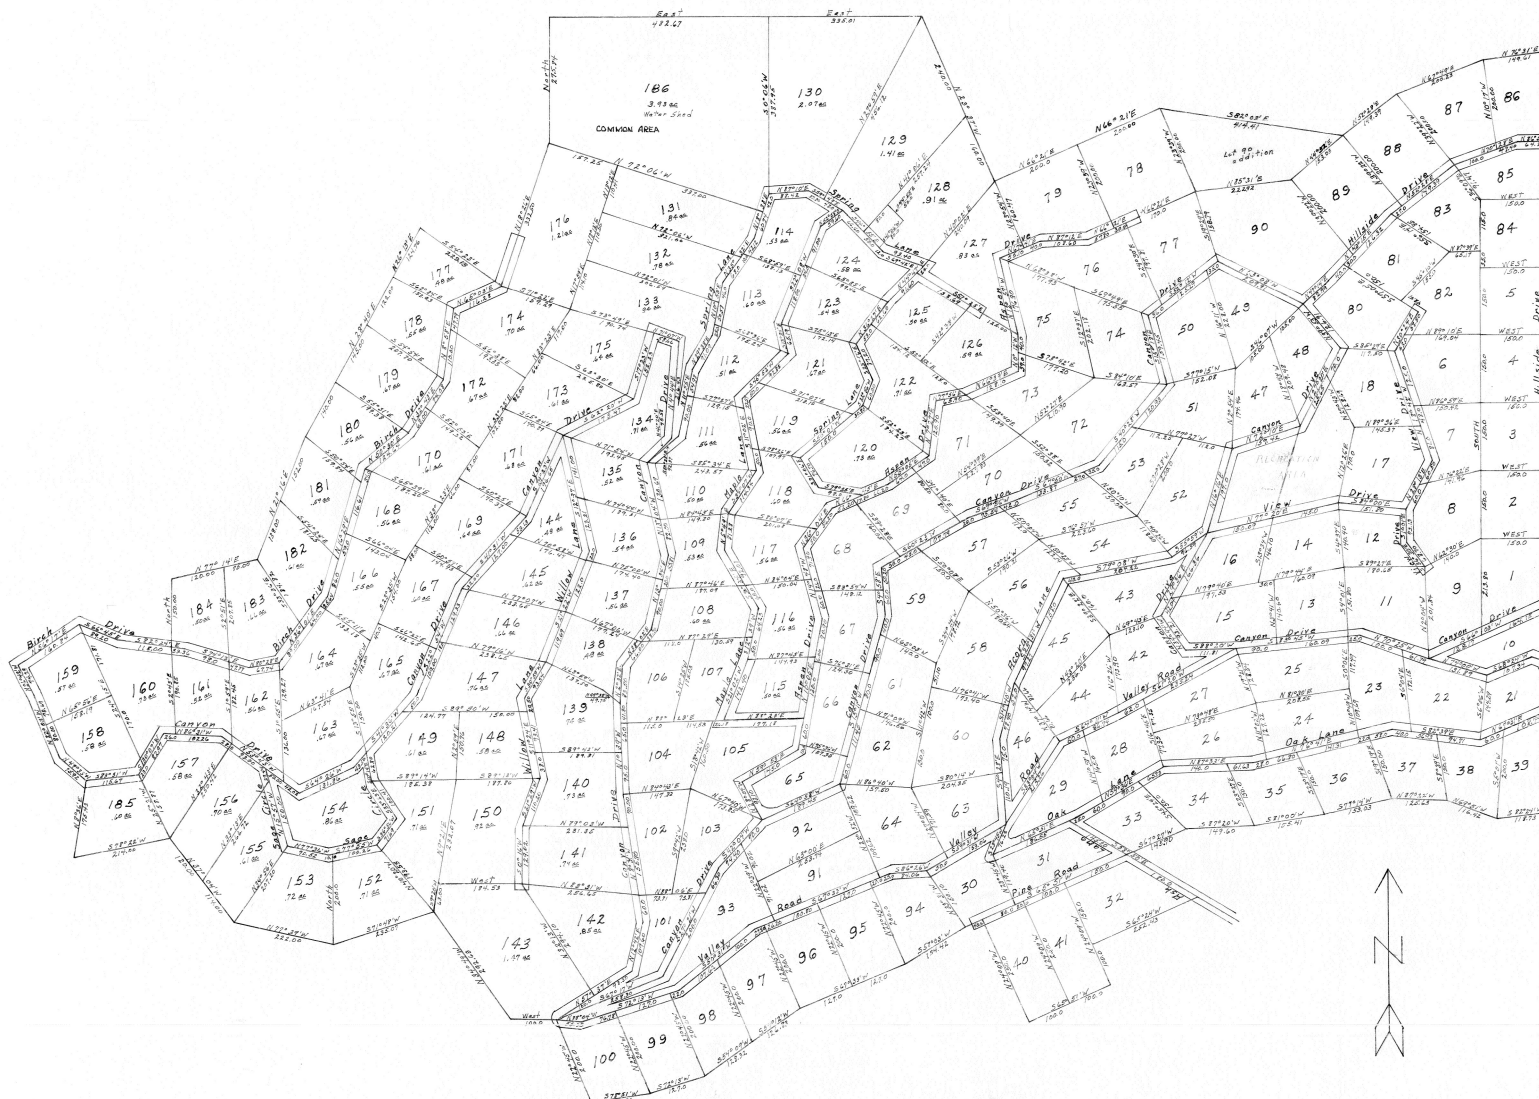

SURVEYOR'S CERTIFICATE

I, Walter E. Galt, do hereby certify that I am a Registered Professional Engineer and/or Land Surveyor, and that I hold certificate No. 1177 as prescribed under the laws of the State of Utah. I further certify that by authority of the Owners, I have made a survey of the tract of land shown on this plat and described below, and have subdivided said tract of land into lots and streets, hereafter to be known as OLD HAVEN, UT. PLAT and that same has been correctly surveyed and staked on the ground as shown on this plat.


DATE May 26, 1968

OWNER'S DEDICATION

Know all men by these presents that W. E. Galt, the undersigned owner (s) of the above described tract of land, having caused same to be subdivided into lots and streets to be hereafter known as the

OLD HAVEN, UT. PLAT

do hereby dedicate for perpetual use of the public all parcels of land shown on this plat as intended for public use.

In witness whereof W. E. Galt have hereunto set his hand and seal this

26 day of May, A.D. 1968.

Walter E. Galt

By Walter E. Galt Owner

Witness

Witness

CO. BOARD OF HEALTH APPROVAL

APPROVED THIS _____ DAY OF _____ A.D. 19____

CHAIRMAN _____

COUNTY PLANNING COMMISSION APPROVAL

APPROVED THIS _____ DAY OF _____ A.D. 19____ BY _____

CHAIRMAN _____

COUNTY SURVEYOR'S CERTIFICATE

I HEREBY CERTIFY THAT I HAVE HAD THIS PLAT AND SAID TRACT, AS STATED, EXAMINED BY THIS OFFICE AND IT IS CORRECT AND IN ACCORDANCE WITH INFORMATION OF FILE IN THIS OFFICE.

DATE _____

APPROVAL AS TO FORM

APPROVED AS TO FORM THIS _____ DAY OF _____ A.D. 19____

COUNTY ATTORNEY _____

COUNTY COMMISSION APPROVAL & ACCEPTANCE

PRESENTED TO THE BOARD OF _____ COUNTY COMMISSIONERS THIS _____ DAY OF _____ A.D. 19____ AT WHICH TIME THIS _____

COUNTY CLERK _____

RECORDED

STATE OF UTAH, COUNTY OF _____, RECORDED AND FILED IN THE _____

DATE _____ TIME _____ BOOK _____ PAGE _____

FEE \$ _____

COUNTY CLERK _____




