
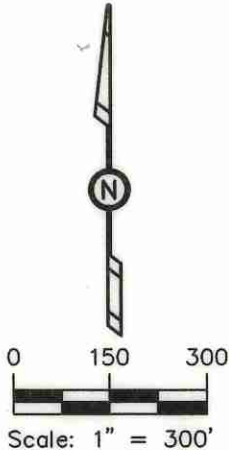


PLAT OF SURVEY

FOR: John Putnam

Parcel #59018251280 AND #59018251260, The N 1/2 of the S 1/2 of the NE 1/4, EXCEPTING Therefrom Tract A CSM V.3, P.49. Section 6, T16N, R21E, Town of Rhine, Sheboygan County, Wisconsin.

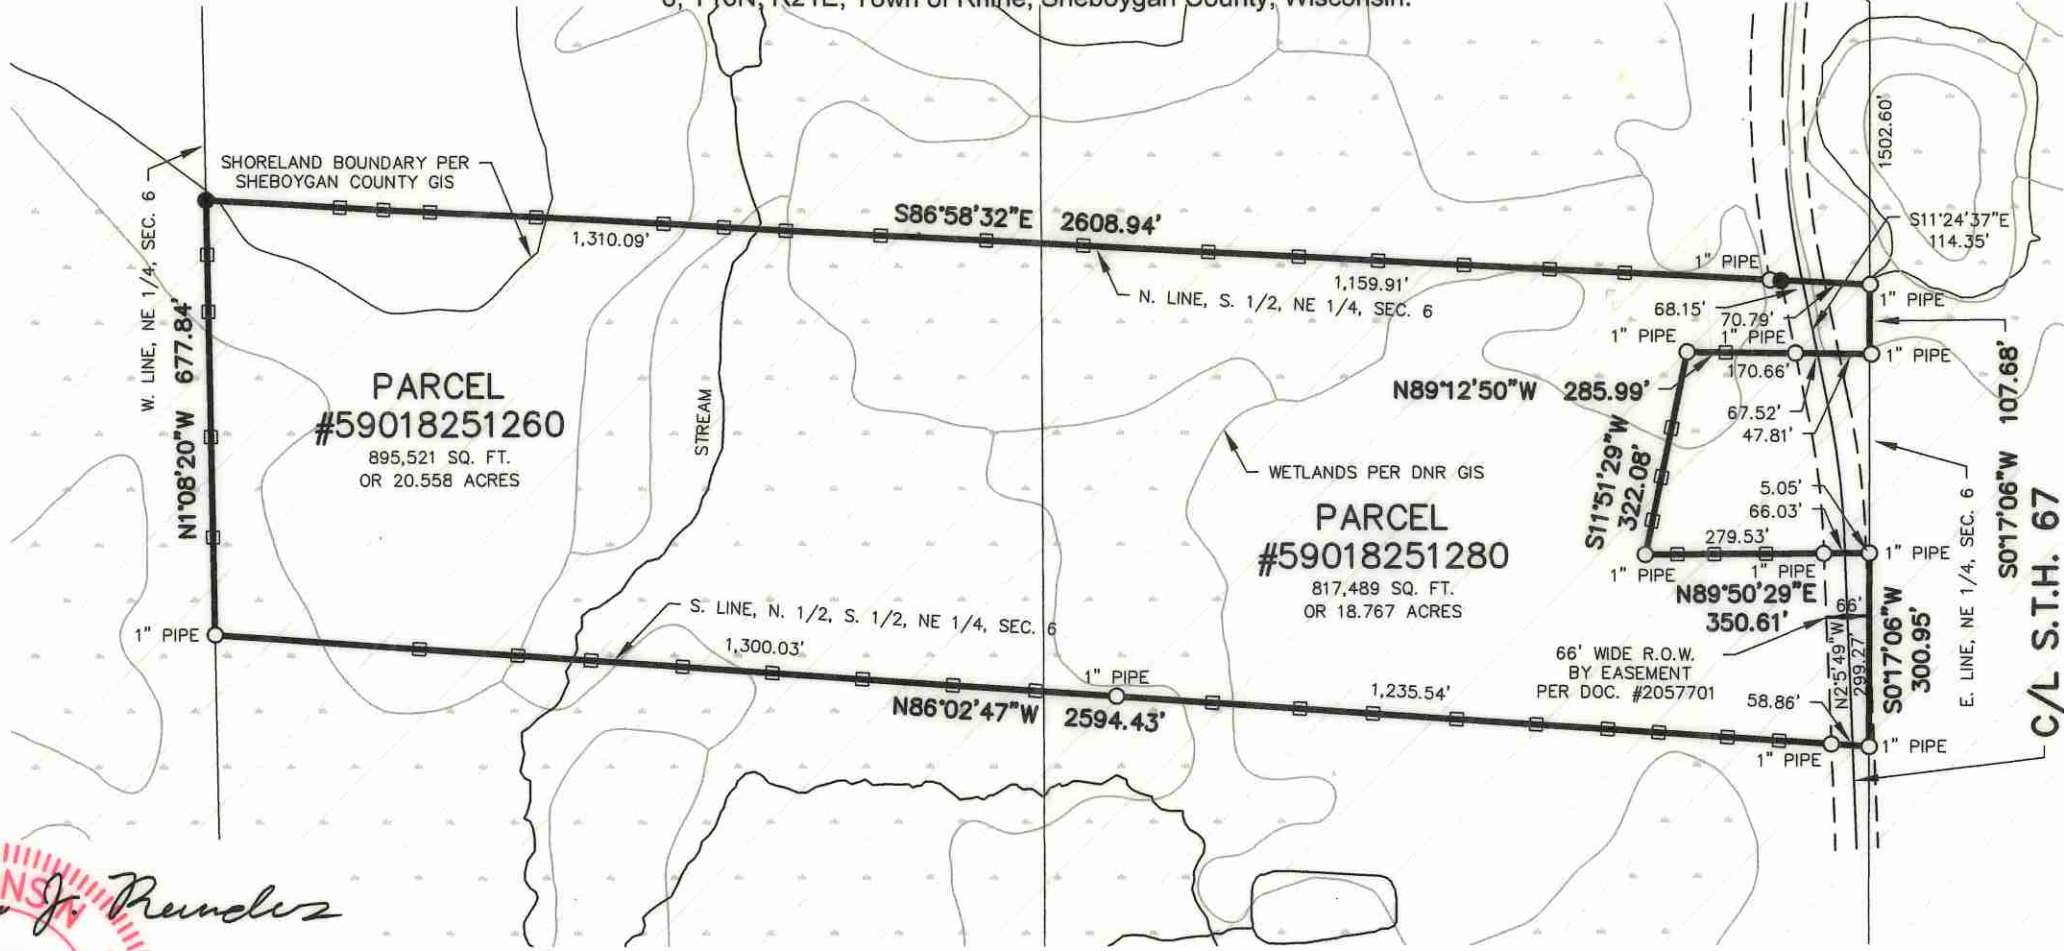

Benjamin J. Reenders
BENJAMIN J. REENDERS
S-3114
OOSTBURG
WS.
2/3/2022
LAND SURVEYOR

I Benjamin J. Reenders do hereby certify that this survey is correct to the best of my knowledge and belief.

- = County Monument
- = Iron Stake Found
- = Iron Stake Set
- = Wood Stake Set

941 Center Avenue, Suite 1
Oostburg, WI 53070
920-547-0599

CEDAR CREEK SURVEYING, LLC
www.cedarcreeksurveying.com

FILE No.: 2021122 DATE: 2/3/2022 PAGE: 1 OF 1