


Not for Resale

Plat of Survey of
LOT 4 BLOCK 14
CENTER LAKE WOODS
in NE1/2 Section 21-1-20
TOWN OF SALEM
KENOSHA COUNTY, WIS.

-for-
Richard Corduan

MARESCALCO COUNTYWIDE SURVEYING, INC.
1120 80TH STREET KENOSHA, WI 53143
(262) 654 6809 FAX (262) 654 1120

I hereby certify that
this property was
surveyed under my
direction. This
plat is a true re-
presentation thereof.

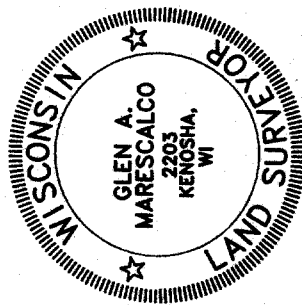


Reg. Land Surveyor
June 28, 2004

Refer to a current title report for a complete legal description and for easements or restrictions which may affect this site; specifically those not shown on the recorded subdivision plat.

tax key parcel no.: 66-4-120-211-0945

66-4-120-211-0945

address: 9812-271st Avenue

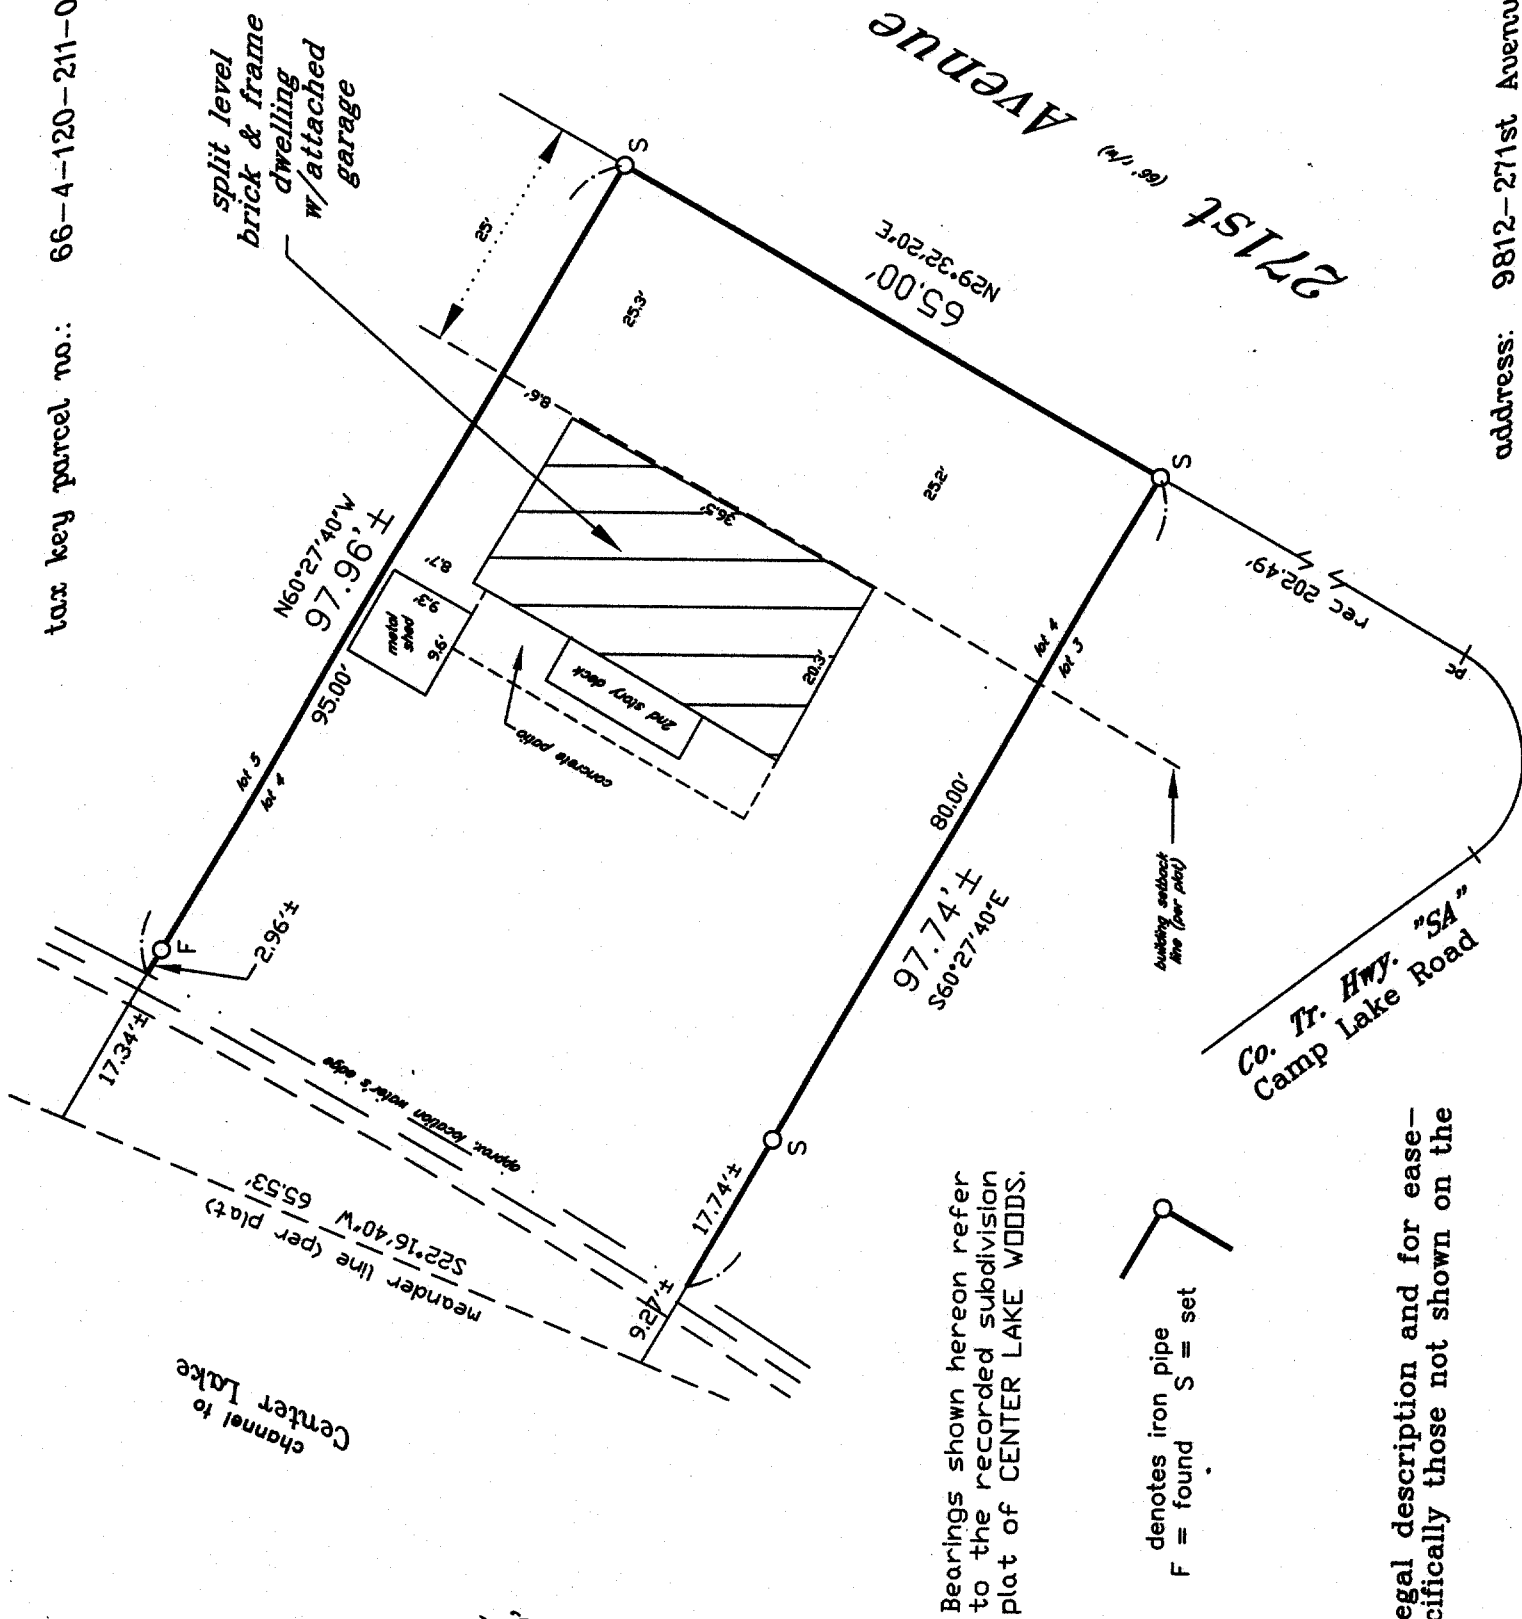

Bearings shown hereon refer
to the recorded subdivision
plat of CENTER LAKE WOODS.

denotes iron pipe
F = found S = set