
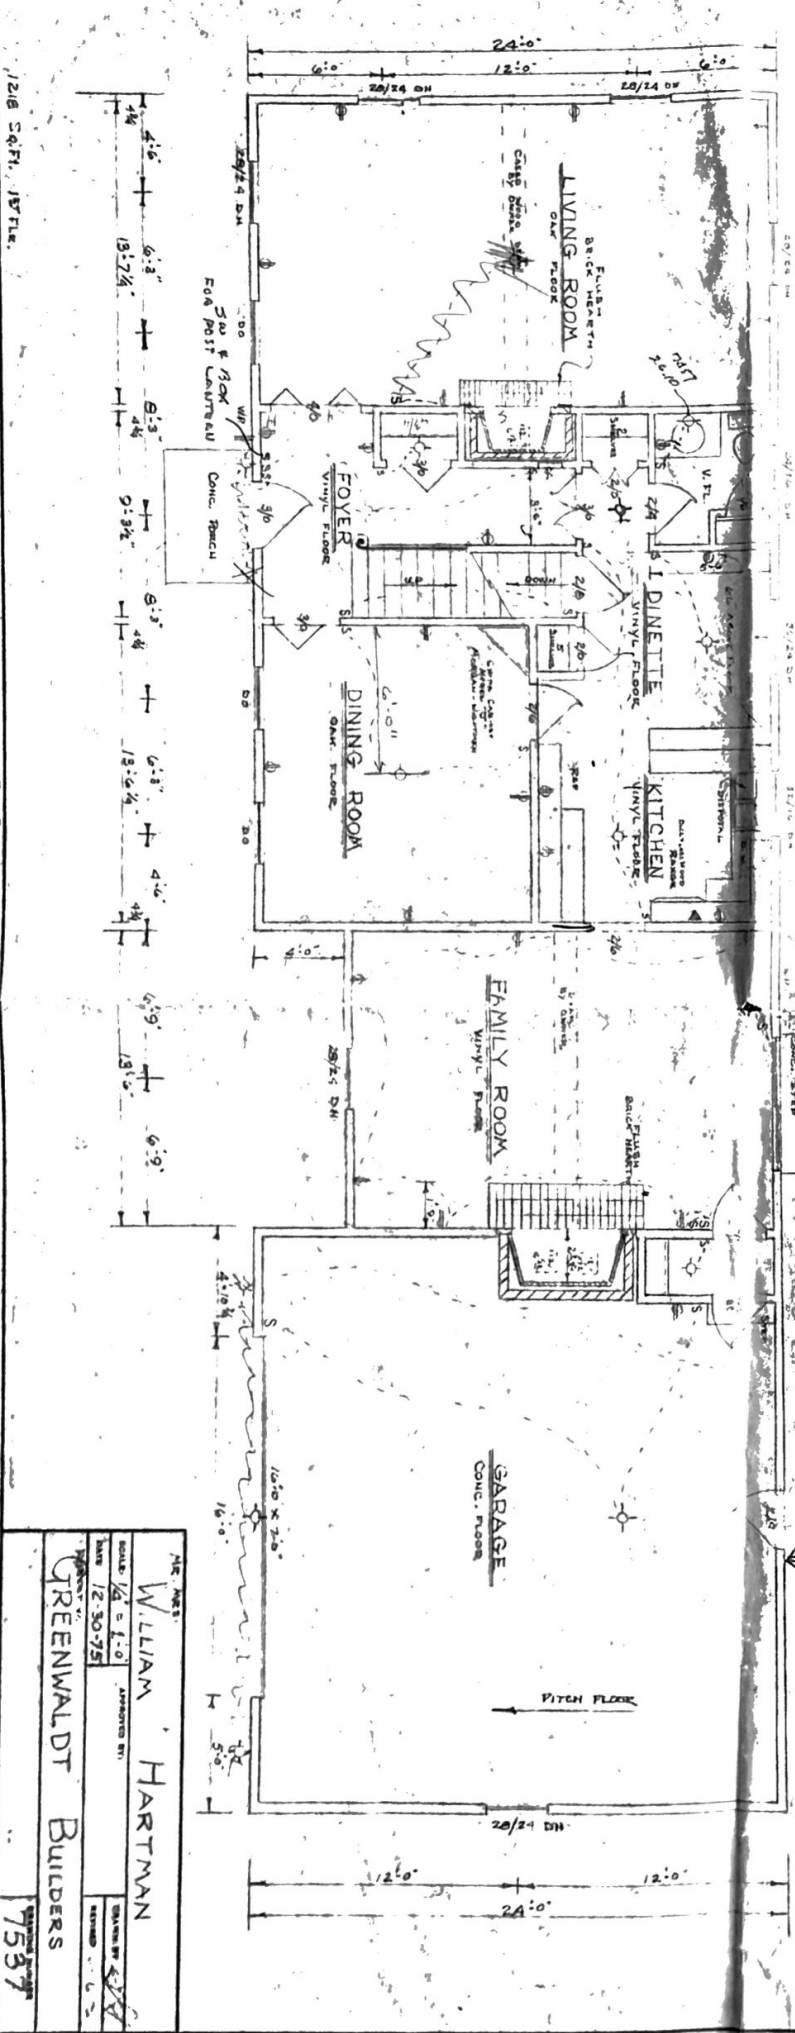


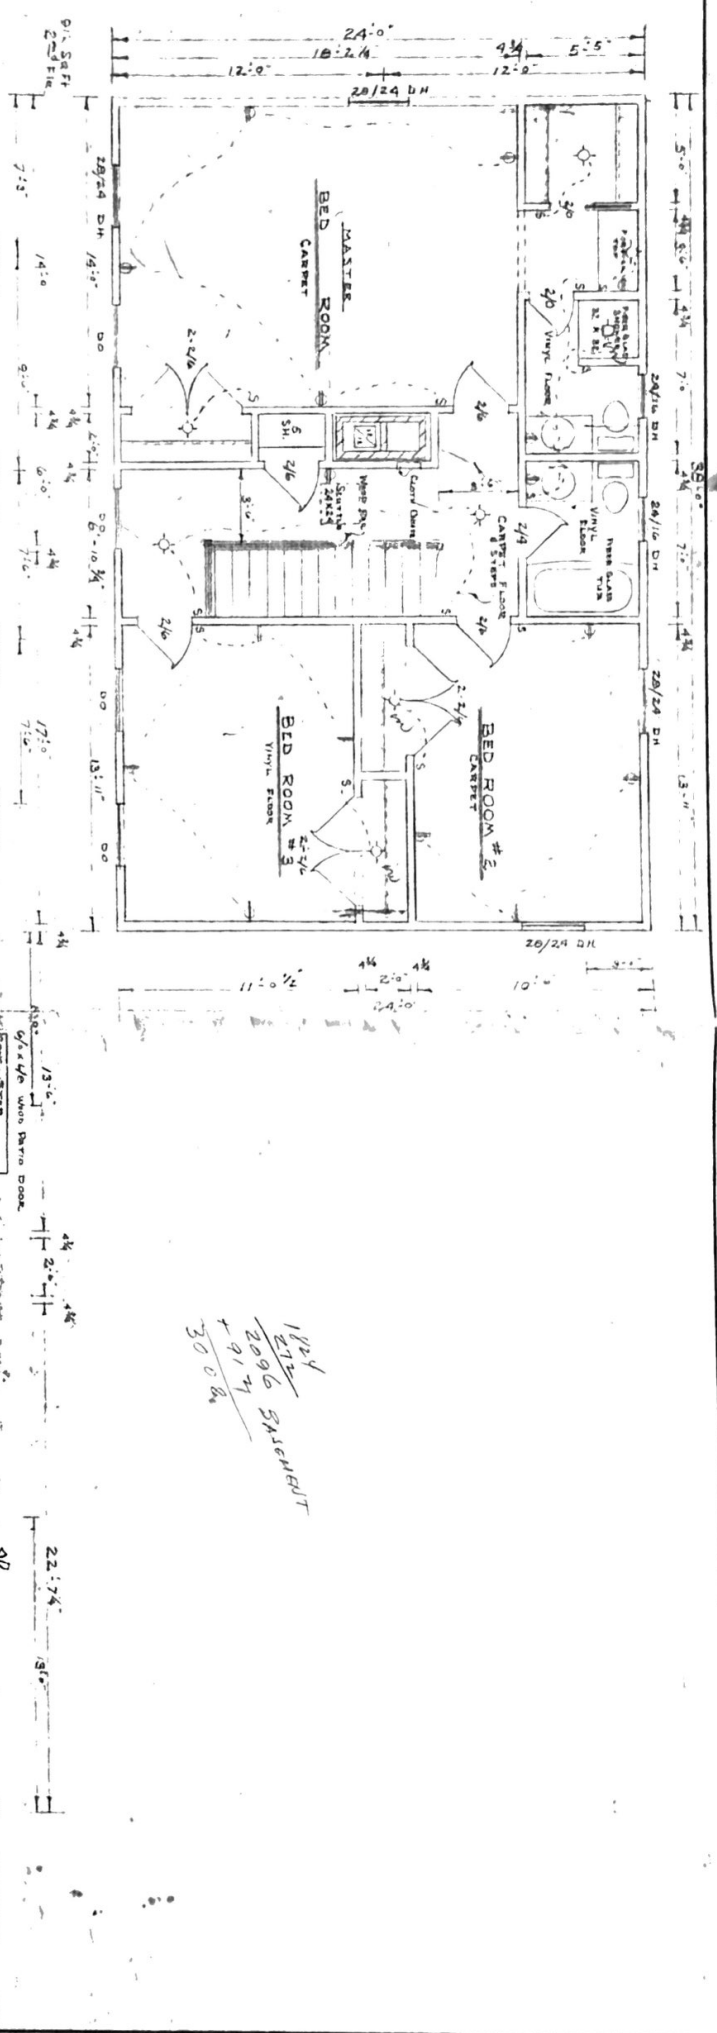

WILLIAM HARTMAN	
DATE: 12-30-75	APPROVED BY: [Signature]
GREENWALDT BUILDERS	
7537	