



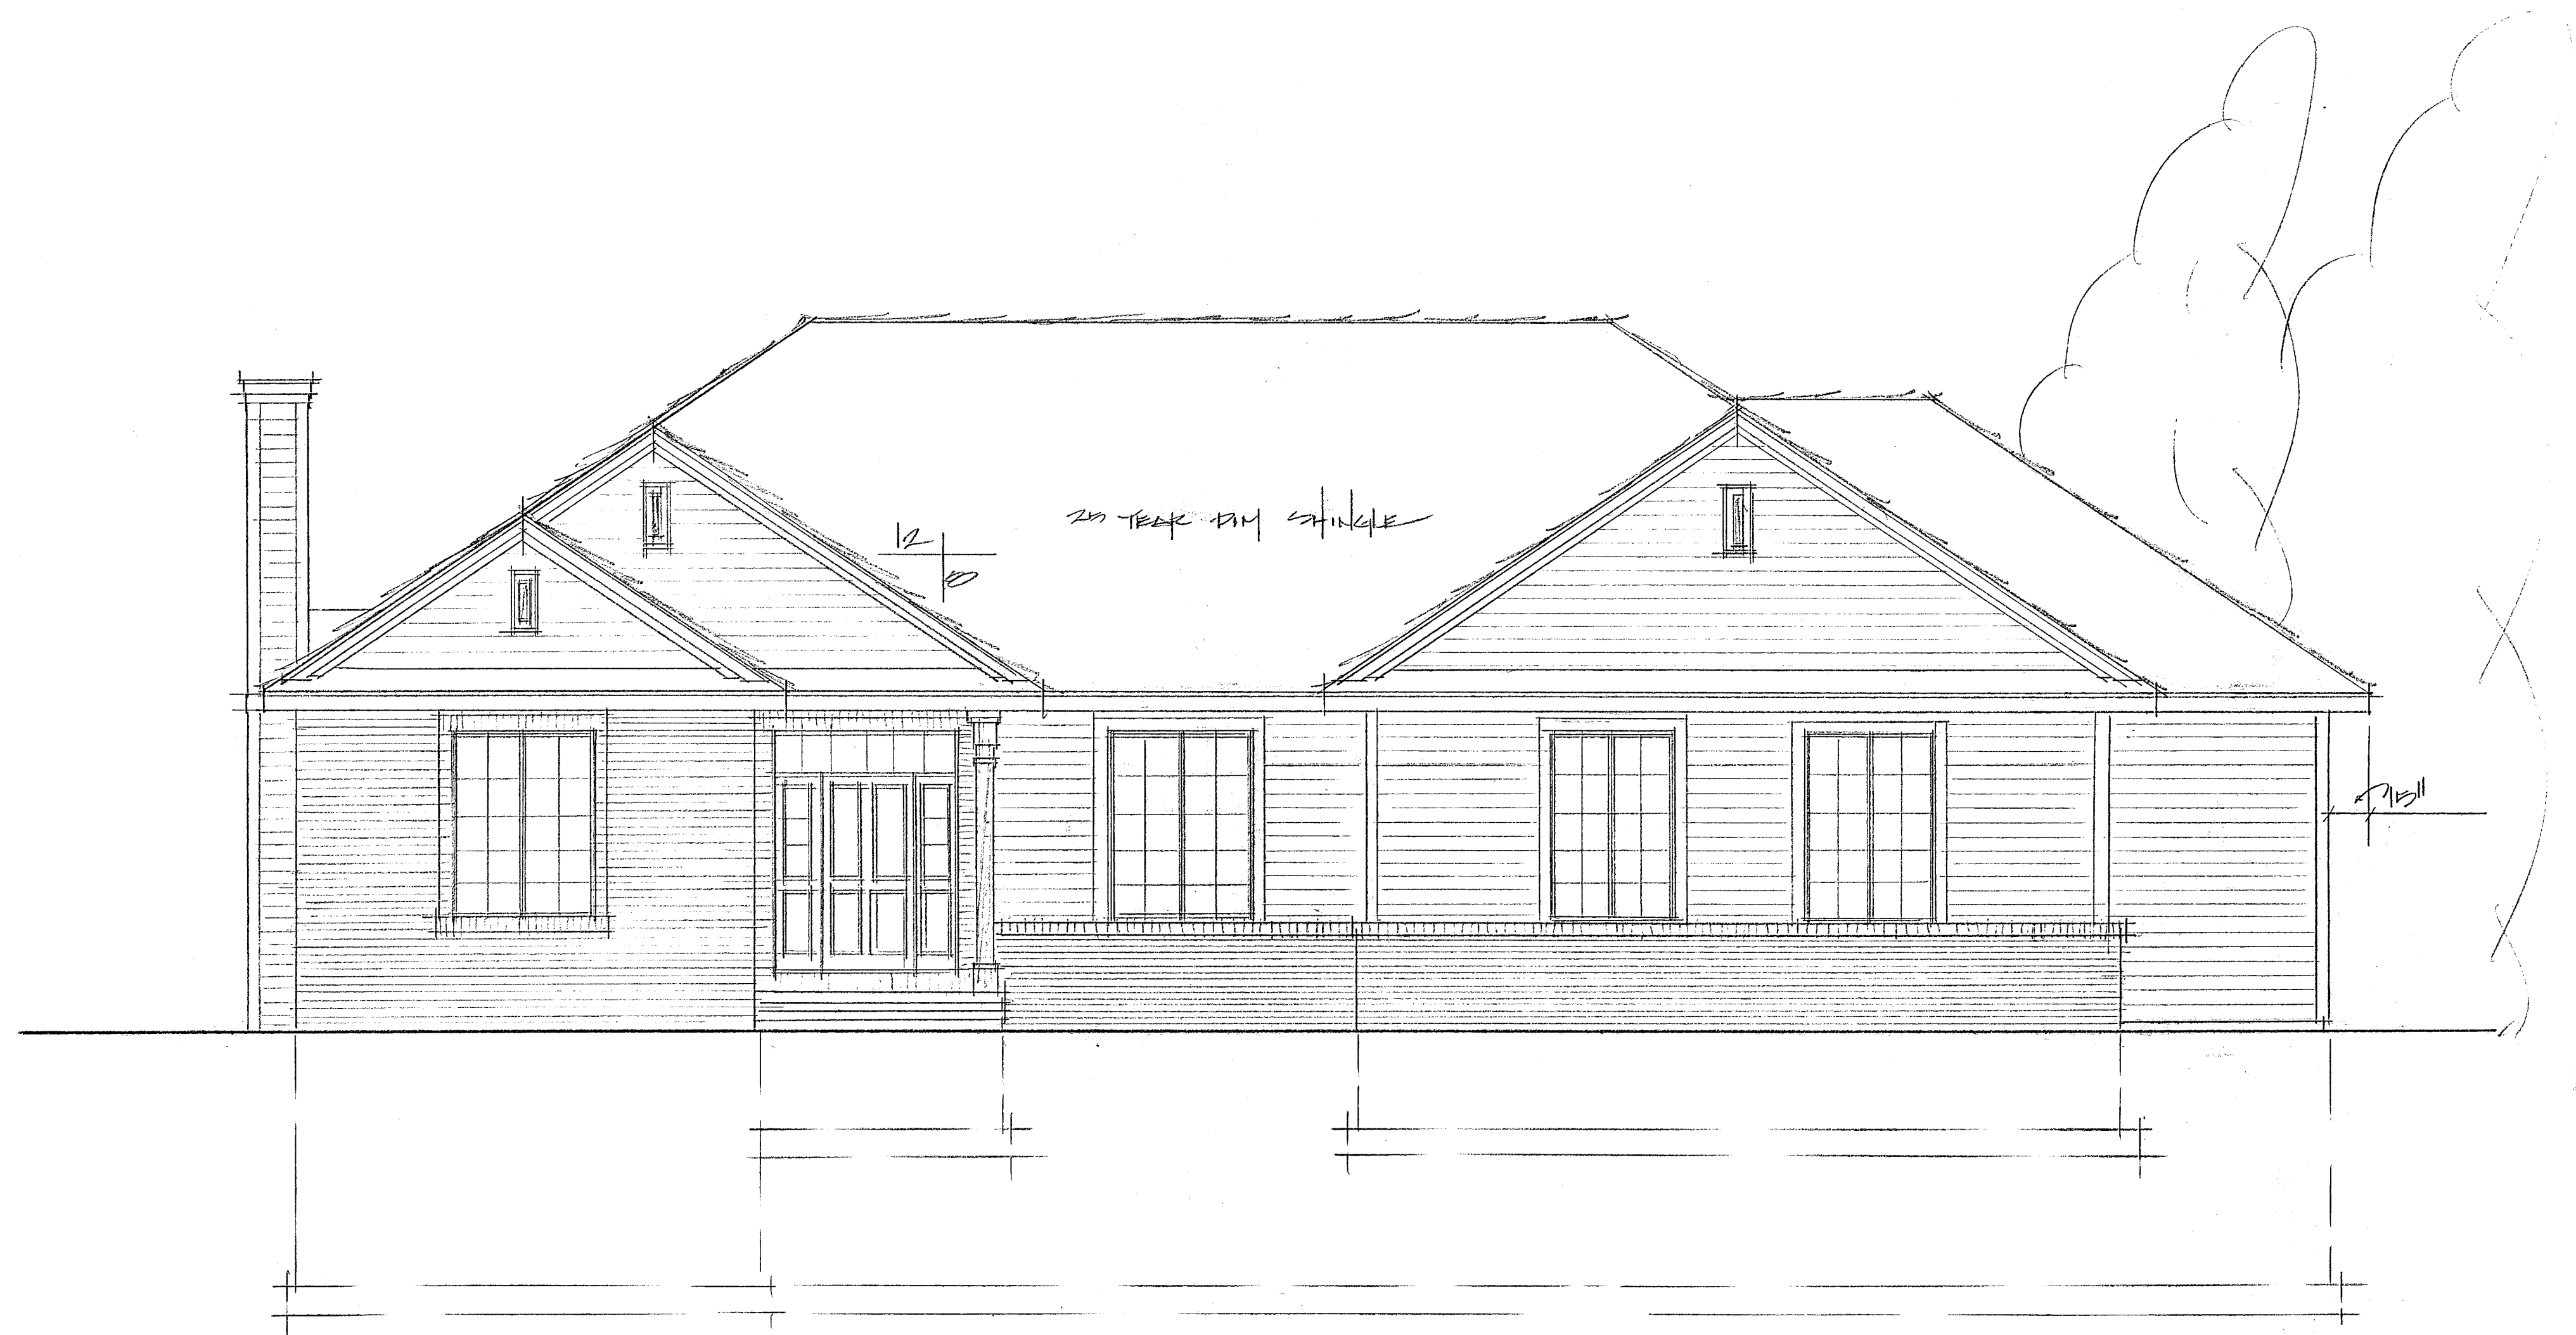

2/200


|                     |              |                          |
|---------------------|--------------|--------------------------|
| J.F.K. BUILDERS     |              |                          |
| SCALE: 3/4" = 1'-0" | APPROVED BY: | DRAWN BY:                |
| DATE: 1/15/11       |              | REVISED:                 |
| TWO RIVERS          |              |                          |
| REV: 4-10-99        |              | DRAWING NUMBER<br>1 OF 4 |

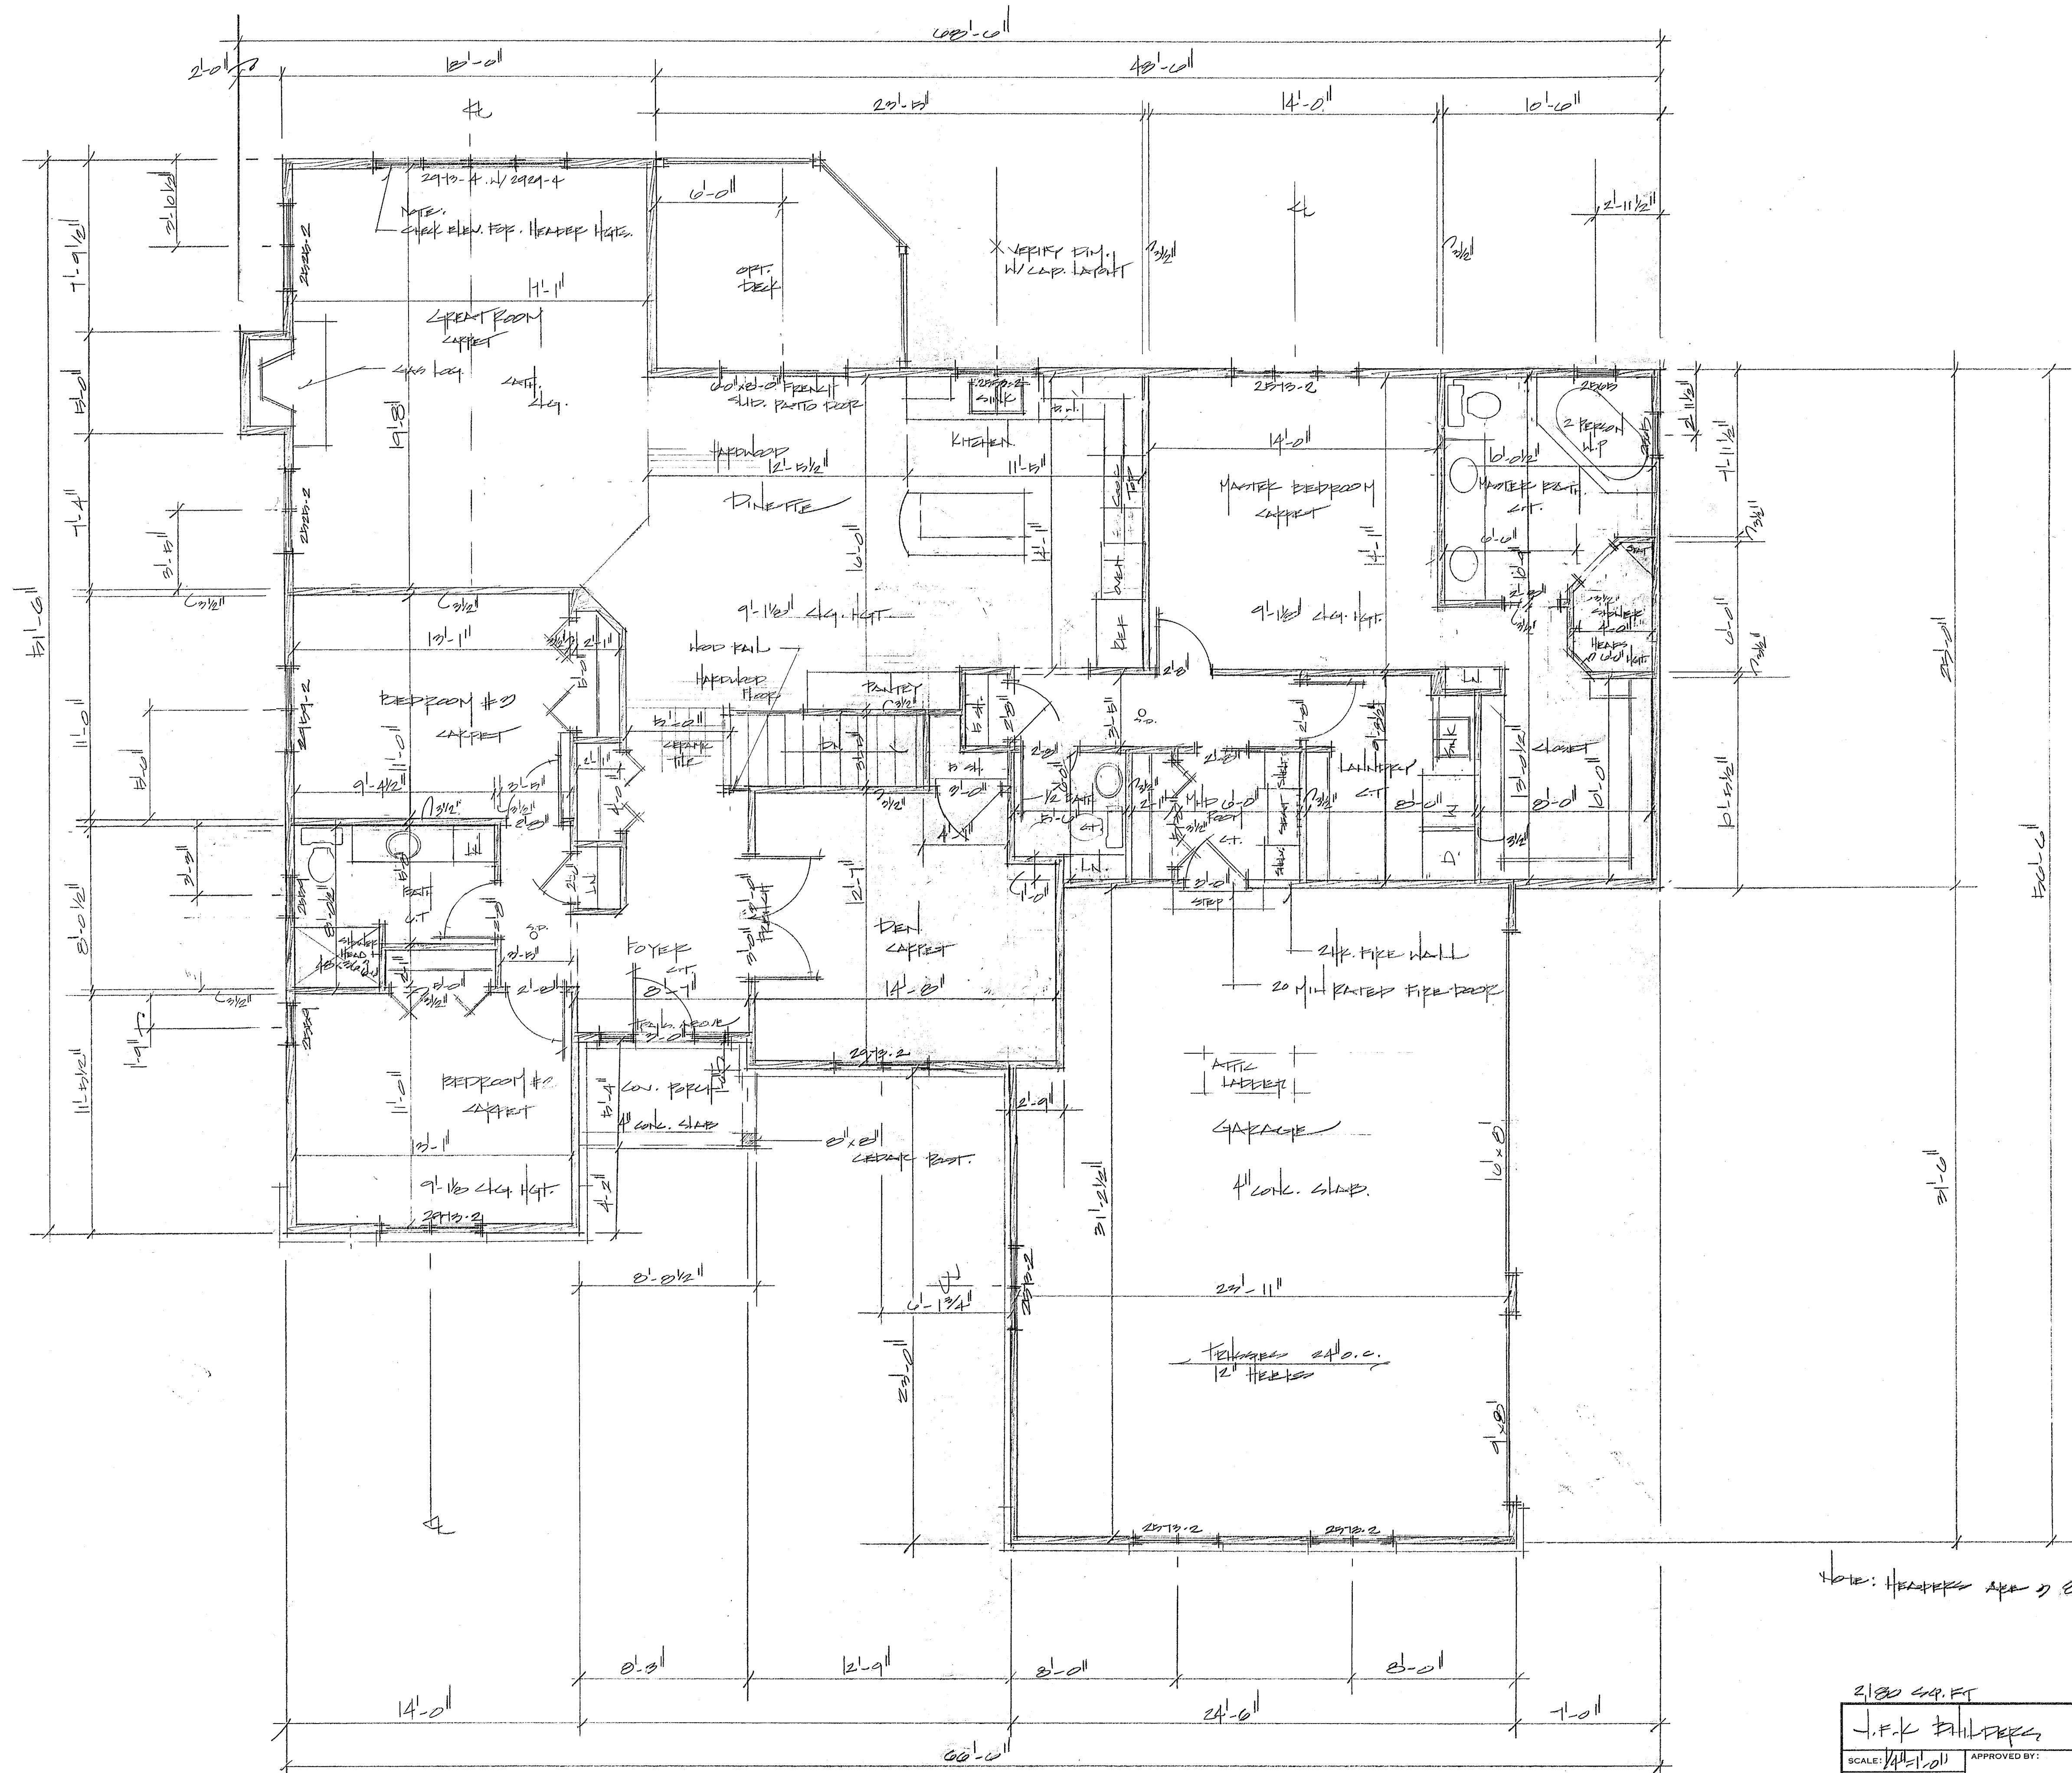



NOTE: HEADERS ARE 2x12 UNLESS NOTED

|                     |              |                    |  |
|---------------------|--------------|--------------------|--|
| 2180 SQ. FT.        |              | J.F.K. BUILDERS    |  |
| SCALE: 1/4" = 1'-0" | APPROVED BY: | DRAWN BY: E. K. K. |  |
| DATE: 5-12-99       |              | REVISED:           |  |
| TWO KITCHENS        |              | DRAWING NUMBER     |  |
| REV: 4-16-99        |              | 204                |  |



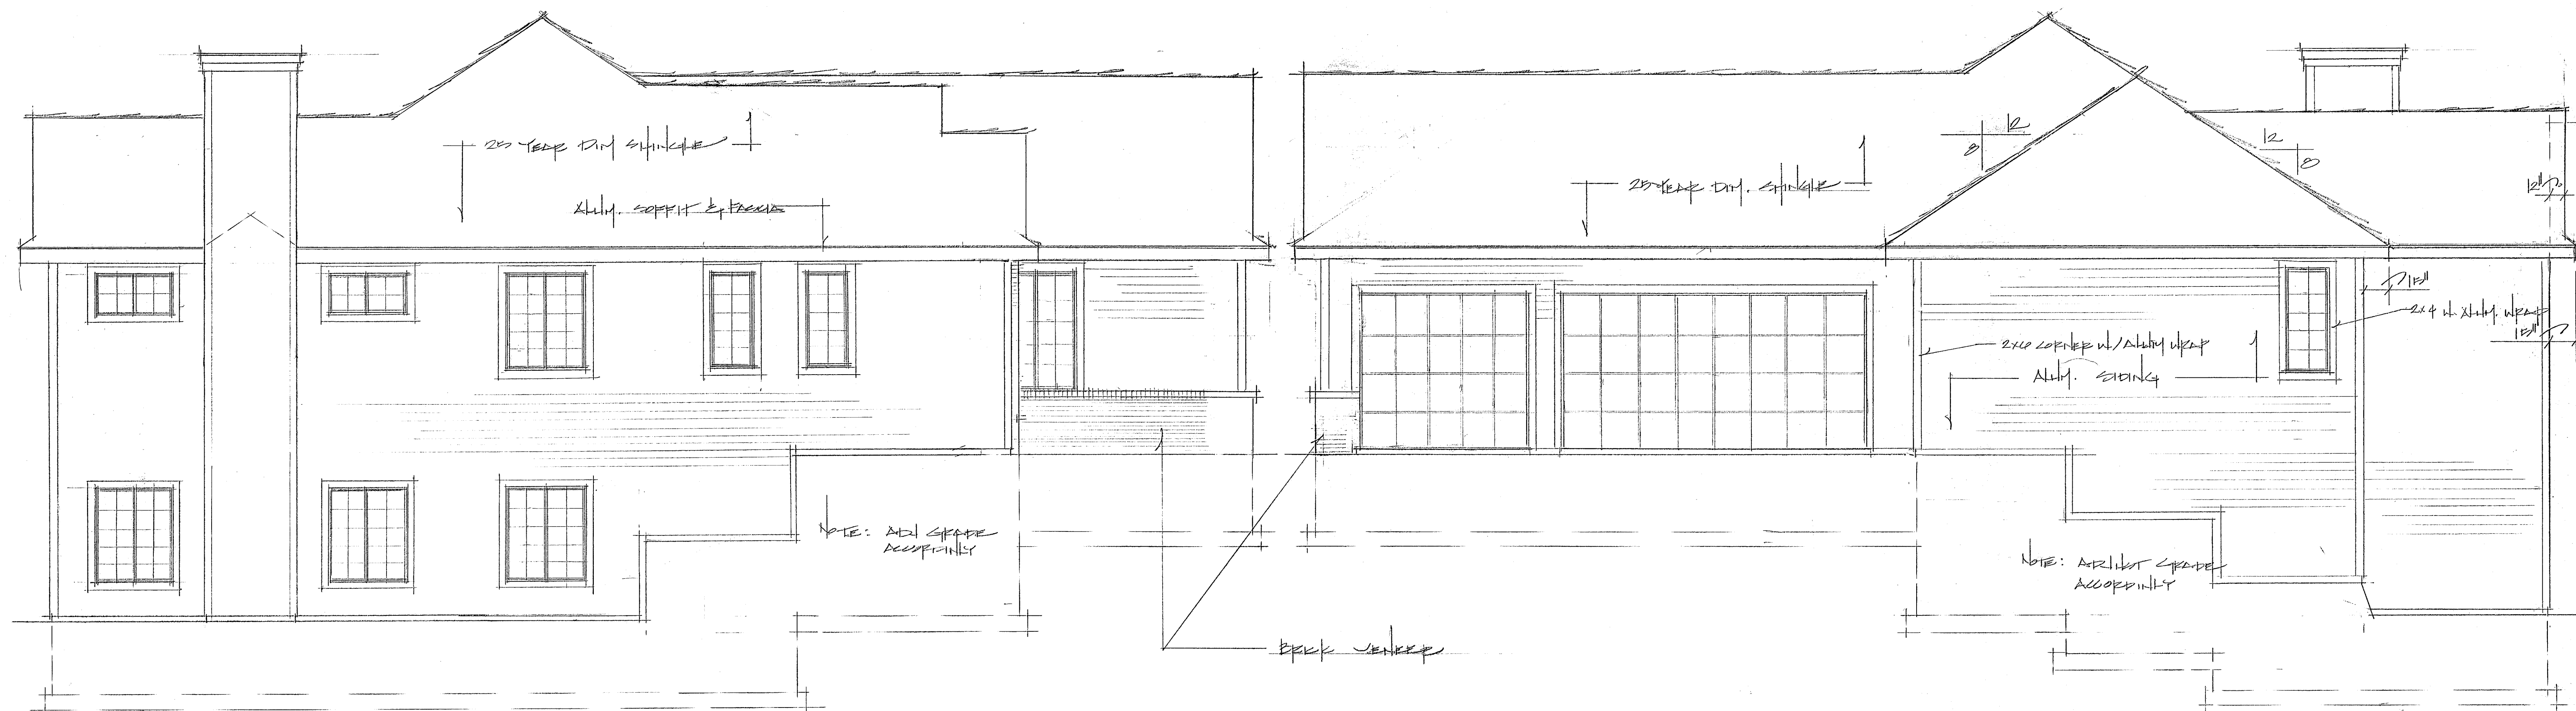

|                     |               |              |  |                |
|---------------------|---------------|--------------|--|----------------|
| J.F.K. BUILDERS     |               | APPROVED BY: |  | DRAWN BY: BKK  |
| SCALE: 1/4" = 1'-0" | DATE: 4-10-99 |              |  | REVISED        |
| TWO ELEVATIONS      |               |              |  | DRAWING NUMBER |
| KEN: 4-10-99        |               |              |  | 4 of 4         |

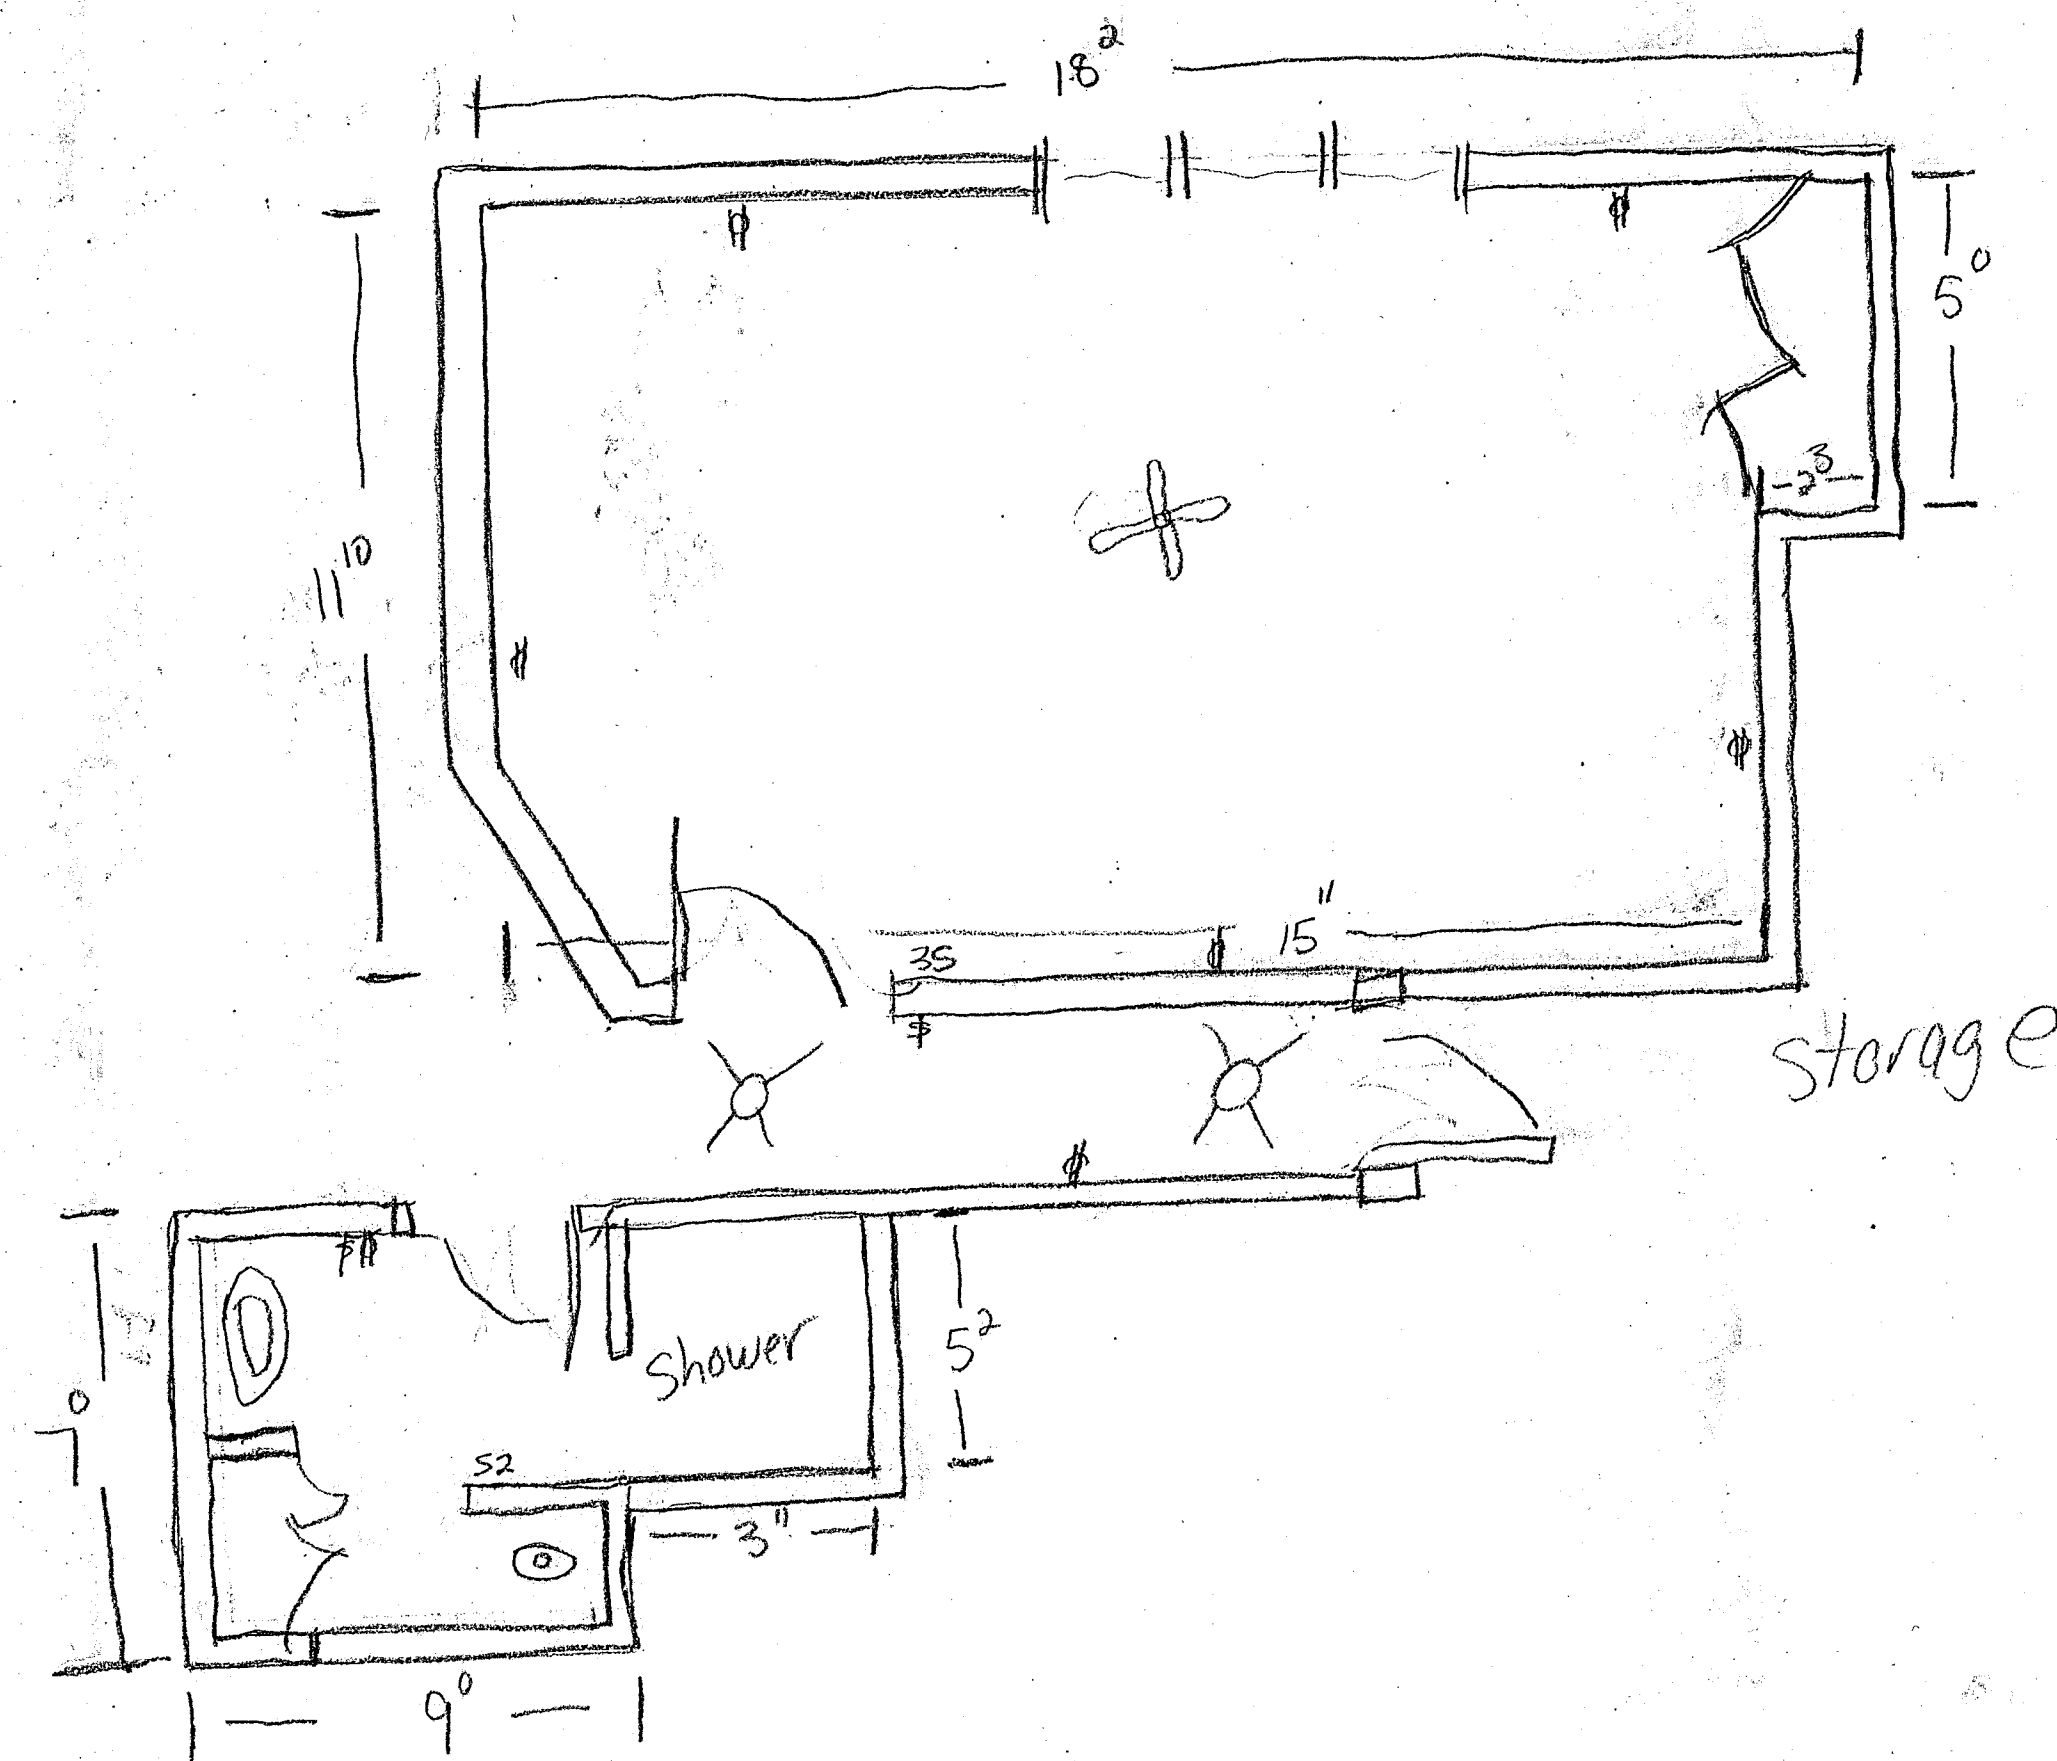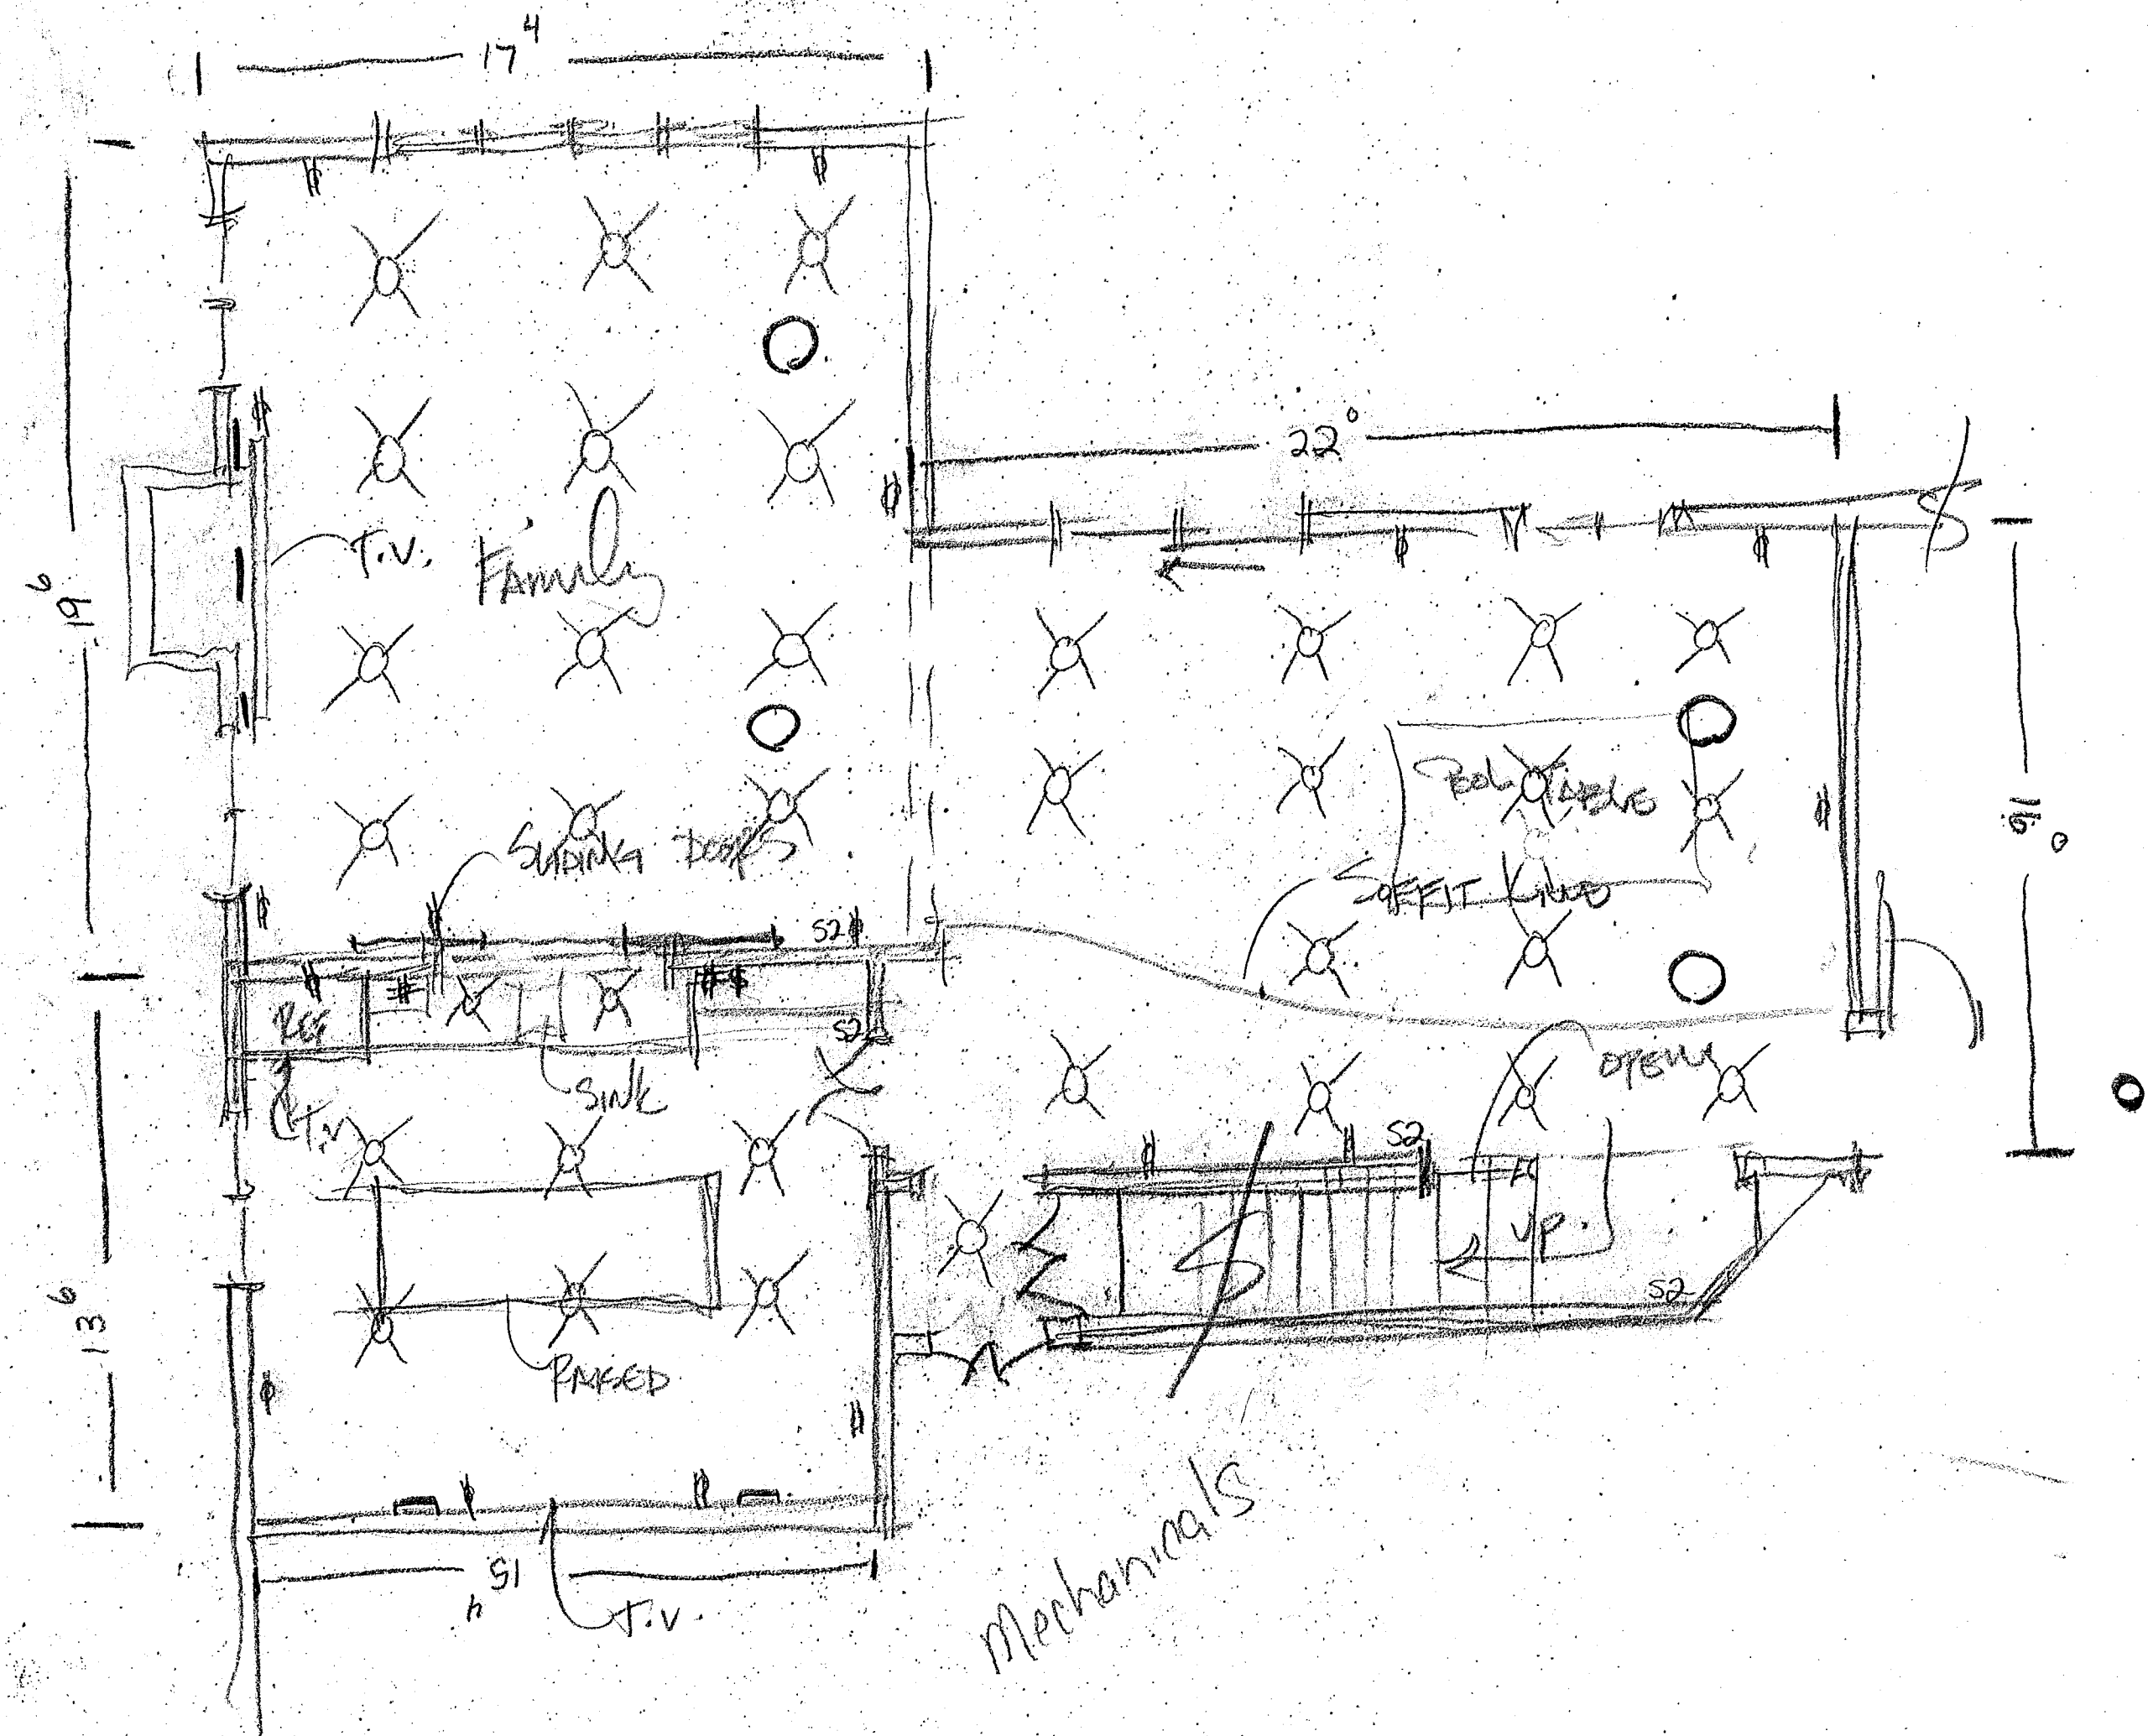

# BURG

HOMES & DESIGN, INC.  
W3910 McCabe Rd. Unit A, Malone, WI 53049  
Phone: (920) 923-3231 Fax: (920) 923-4403

This Drawing and Design is made exclusively for the party(s) named in the title block listed below either by name or code name (for confidentiality). This design remains the property of Burg Homes & Design, Inc. and may not be reproduced or copied in whole or part by any method without prior written consent and a written release from Burg Homes & Design, Inc..

The Federal Copyright Protection Law applies to all Drawings and Designs created by Burg Homes & Design, Inc..

**BURG HOMES & DESIGN, INC.**

|                     |              |           |
|---------------------|--------------|-----------|
| SCALE:              | APPROVED BY: | DRAWN BY: |
| DATE:               | REVISOR:     |           |
| Two Rivers Basement |              |           |
| DRAWING NUMBER:     |              |           |