



DocId:8558814


Tx:4226062

1850048
LACROSSE COUNTY
REGISTER OF DEEDS
ROBIN L. KADRMAS

RECORDED ON
06/08/2026 08:02 AM
PAGE COUNT: 2
VOLUME: 20 PAGE: 209

CERTIFIED SURVEY MAP

PART OF THE SOUTHWEST QUARTER OF THE NORTHWEST
QUARTER OF SECTION 36, TOWNSHIP 18 NORTH, RANGE 7
WEST, TOWN OF ONALASKA, LA CROSSE COUNTY, WISCONSIN

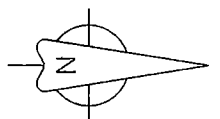

BEARINGS ARE REFERENCED TO THE
WEST LINE OF THE NORTHWEST
QUARTER OF SECTION 36, TOWNSHIP
18 NORTH, RANGE 7 WEST, WHICH
BEARS NORTH 01°08'39" WEST IN
THE LA CROSSE COUNTY COORDINATE
SYSTEM.

LEGEND
○ = SET 1-1/4" X 24" IRON PIPE
WEIGHING 1.38 LBS./L.F





SCALE: 1" = 150'

LINE DATA TABLE		
LINE	BEARING	DISTANCE
L1	S 01°17'06" E	90.93'
L2	S 08°12'26" W	41.21'
L3	S 14°46'55" W	68.77'
L4	S 08°39'19" E	83.67'
L5	S 21°54'13" W	28.46'
L6	S 17°31'10" E	30.46'

CURVE DATA TABLE			
CURVE	ARC LENGTH	RADIUS	DELTA ANGLE
C1	154.38'	289.45'	30°33'52"
C2	103.98'	151.13'	39°25'23"

PREPARED FOR:
MA N7549 COUNTY RD M, LLC
604 RUSSELL DRIVE
HOLMEN, WI 54636
DATE DRAWN 12/19/2025
DATE SURVEYED 12/10/2025
FILE NAME: 18-7/McVetty

HORTON SURVEYING
N6183 JASON STREET
ONALASKA, WI 54650
(608) 780-7283
email:
surveyor.steve@yahoo.com

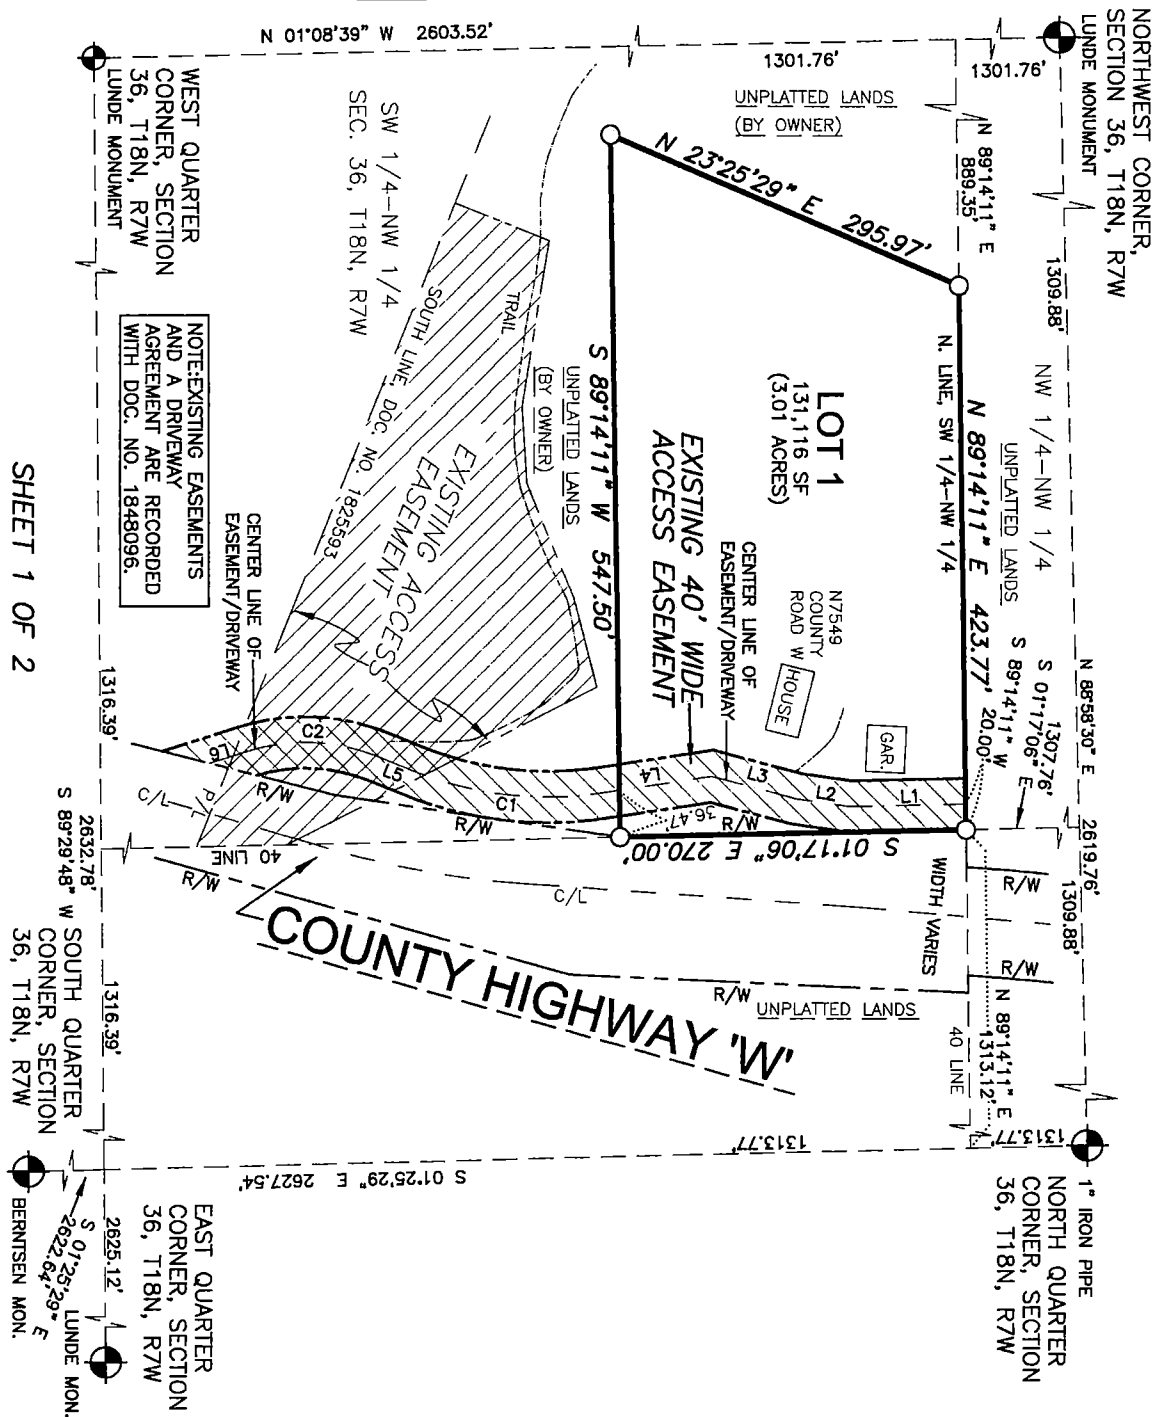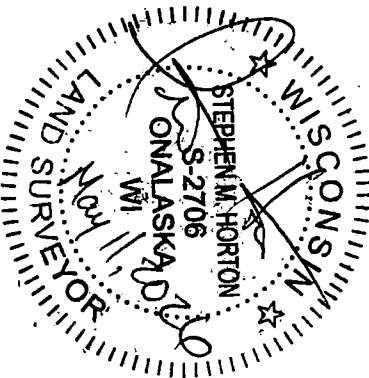

SHEET 1 OF 2

CERTIFIED SURVEY MAP

PART OF THE SOUTHWEST QUARTER OF THE NORTHWEST QUARTER OF SECTION 36, TOWNSHIP 18 NORTH, RANGE 7 WEST, TOWN OF ONALASKA, LA CROSSE COUNTY, WISCONSIN

SURVEYOR'S CERTIFICATE


I, Stephen M. Horton, Professional Land Surveyor, hereby certify that I have surveyed, divided and mapped part of the Southwest Quarter of the Northwest Quarter of Section 36, Township 18 North, Range 7 West, Town of Onalaska, La Crosse County, Wisconsin, described as follows:
Commencing at the northwest corner of said Section 36; thence North 88 degrees 58 minutes 30 seconds East, 1309.88 feet to the northeast corner of the Northwest Quarter of the Northwest Quarter of said Section 36; thence South 01 degrees 17 minutes 06 seconds East, 1307.76 feet to the northeast corner of said Southwest Quarter of the Northwest Quarter and the point of beginning of the parcel to be described; thence continue South 01 degrees 17 minutes 06 seconds East, along the east line of said Southwest Quarter of the Northwest Quarter, 270.00 feet; thence South 89 degrees 14 minutes 11 seconds West, 547.50 feet; thence North 23 degrees 25 minutes 29 seconds East, 295.97 feet to the north line of said Southwest Quarter of the Northwest Quarter; thence North 89 degrees 14 minutes 11 seconds East, 423.77 feet to the point of beginning.
Containing 3.01 acres.

Together with and subject to an easement for access purposes, being a strip of land 40.00 feet in width, the center line of which is described as follows:
Commencing at the northwest corner of said Section 36; thence North 88 degrees 58 minutes 30 seconds East, 1309.88 feet to the northeast corner of the Northwest Quarter of the Northwest Quarter of said Section 36; thence South 01 degrees 17 minutes 06 seconds East, 1307.76 feet to the northeast corner of said Southwest Quarter of the Northwest Quarter; thence South 89 degrees 14 minutes 11 seconds West, along the north line of said Southwest Quarter of the Northwest Quarter, 20.00 feet to the point of beginning of the center line to be described; thence South 01 degrees 17 minutes 06 seconds East, 90.93 feet; thence South 08 degrees 12 minutes 26 seconds West, 41.21 feet; thence South 14 degrees 46 minutes 55 seconds West, 68.77 feet; thence South 08 degrees 39 minutes 19 seconds East, 83.67 feet; thence along a curve to the right with an arc length of 154.38 feet, with a radius of 289.45 feet, with a chord bearing of South 06 degrees 37 minutes 27 seconds West, and with a chord length of 152.56 feet; thence South 21 degrees 54 minutes 13 seconds West, 28.46 feet; thence along a curve to the left with an arc length of 103.98 feet, with a radius of 151.13 feet, with a chord bearing of South 02 degrees 11 minutes 32 seconds West, and with a chord length of 101.94 feet; thence South 17 degrees 31 minutes 10 seconds East, 30.46 feet to the westerly right of way line of County Highway 'W' and said herein described center line there terminating.

That I have made such survey and division by the direction of Mike McVieitty. That such survey map is a correct representation of all of the exterior boundaries of the land surveyed and the division of that land.
That I have fully complied with the provisions of Chapter 236.34 of the Wisconsin Statutes and with the Subdivision Control Ordinance of La Crosse County in surveying, dividing and mapping said land.

I hereby certify that this survey complies with the provisions of the La Crosse County Subdivision Control Ordinance
Bryan H. Meyer
La Crosse County Surveyor

Stephen M. Horton, P.L.S. 2706
May 11, 2026

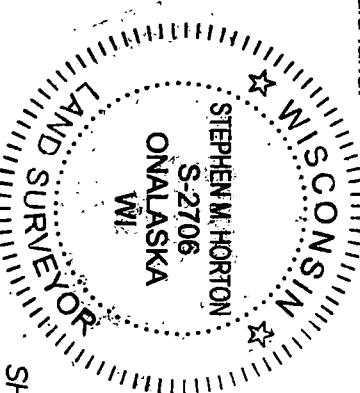

TOWN BOARD APPROVAL

Resolved that this Certified Survey Map is hereby approved and accepted by the Onalaska Town Board.

Paula Przywojski, Chairperson
Mary Rinehart, Clerk
Date 5/14/2026

HORTON SURVEYING
N6183 JASON STREET
ONALASKA, WI 54650
(608) 780-7283
email: surveyor.steve@yahoo.com