


LOCATION DRAWING

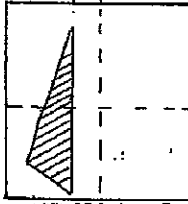

NE 1/4 SEC. 11-3-19

RACINE COUNTY CERTIFIED SURVEY MAP NO. 1497  
(SEE SHEET 3 FOR DESCRIPTION)


SHEET 1 OF 3 SHEETS.

- = 1" BY 24" IRON PIPE STAKE  
SET - WEIGHT AT LEAST  
1.13 LBS/FT.
- ⊙ = IRON PIPE FOUND.
- = DOT MONUMENT
- = COUNTY MONUMENT
- BEARINGS RELATE TO  
GRID NORTH IN WISC.  
STATE PLANE  
COORDINATE SYSTEM.

FOR: DELANE M. COSHUN  
TOM AND RENEE ZOELJER  
JOHN A. COSHUN  
JOHN A. COSHUN  
257 LEWIS ST.  
BURLINGTON, WI. 53105


LOT AREAS:  
LOT 1 - 5.87 ACRES  
LOT 2 - 3.14 ACRES  
LOT 3 - 4.70 ACRES  
LOT 4 - 1.10 ACRES

DATA IN PARENTHESES IS RECORDED  
IN DEED.

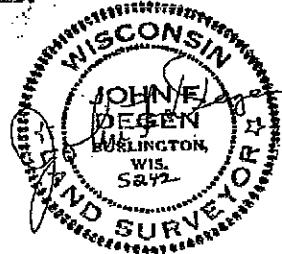

SCALE 1" = 250'

ALL LOTS ARE RESTRICTED FROM  
VEHICULAR ACCESS TO HY. 36  
AND TO THE WESTERLY 174.63  
FEET OF FRONTAGE ON HY. "J".

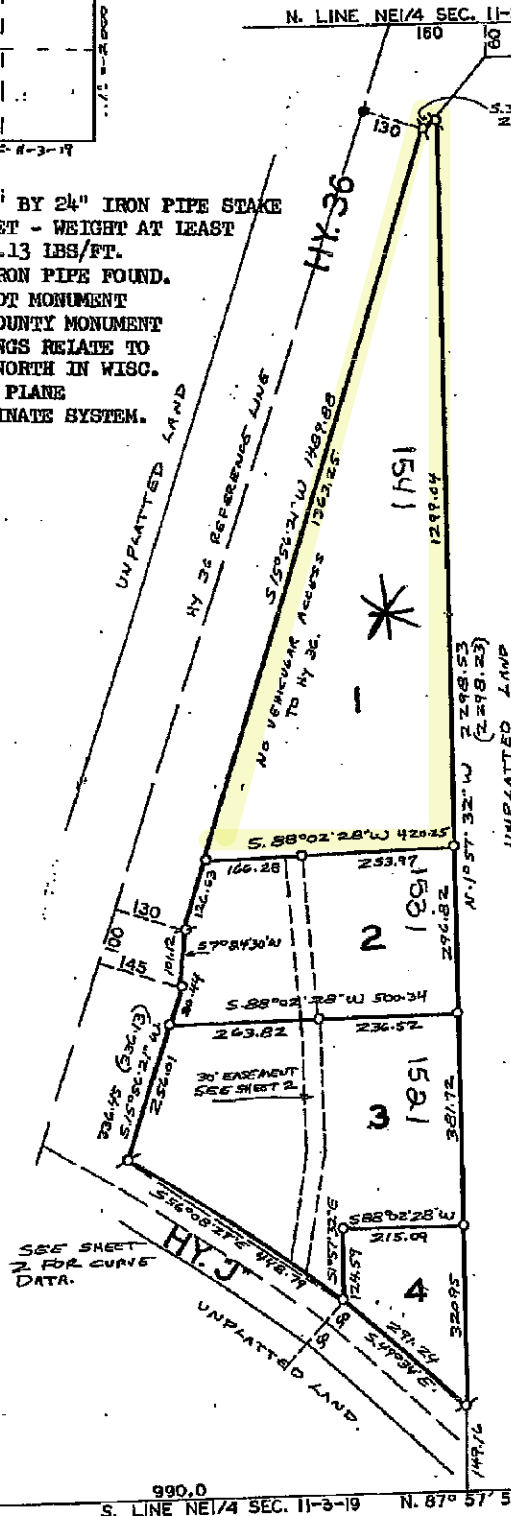

CENTER  
SECTION  
11-3-19

S. LINE NE 1/4 SEC. 11-3-19 N. 87° 57' 59" E.

EAST 1/4  
CORNER  
SEC. 11-3-19

18-A-2 #4