

HOLLAND & THOMAS, L.L.C.

LAND SURVEYORS

202 West Street Johnson Creek, WI 53038 (920) 699-3305

LEGEND: These standard symbols may be found in the drawing.

- Lot Corner (Found) w/desc.
- 18" X 3/4" Dia. Rebar (Set)
- Elec. Trans. Box
- ⊕ Man Hole
- Utility Pedestal
- Fire Hydrant
- ⊗ Water Valve
- ⊠ Catch Basin
- ⋆ Light Post
- Easement Boundary
- Setback Line



IF THE SURVEYOR'S SEAL IS NOT WET STAMPED IN RED AND SIGNED IN OPPOSABLE INK, THE PLAT IS A COPY THAT SHOULD BE ASSUMED TO CONTAIN UN-AUTHORIZED ALTERATIONS. THE CERTIFICATION ON THIS DOCUMENT DOES NOT APPLY TO ANY COPIES NOR DIGITAL FORMATS UNLESS VERIFIED DIGITAL CERTIFICATE BY SAME EXISTS UN-ALTERED.


PROJECT: 25FJ30-31

BUILDER: Loos Homes, Inc.
435 Village Walk Lane
Johnson Creek, WI 53038
Ph: (920) 699-3787

FOR LOT 30 AND 31 OF FAIRWAYS OF JEFFERSON, AND BEING A PART OF THE SE 1/4 OF THE NORTHWEST QUARTER OF SECTION 12, TOWN 6 NORTH, RANGE 14 EAST, CITY OF JEFFERSON, JEFFERSON COUNTY, WISCONSIN.

PLAT OF SURVEY

LOT 3, C.S.M. NO. 6441

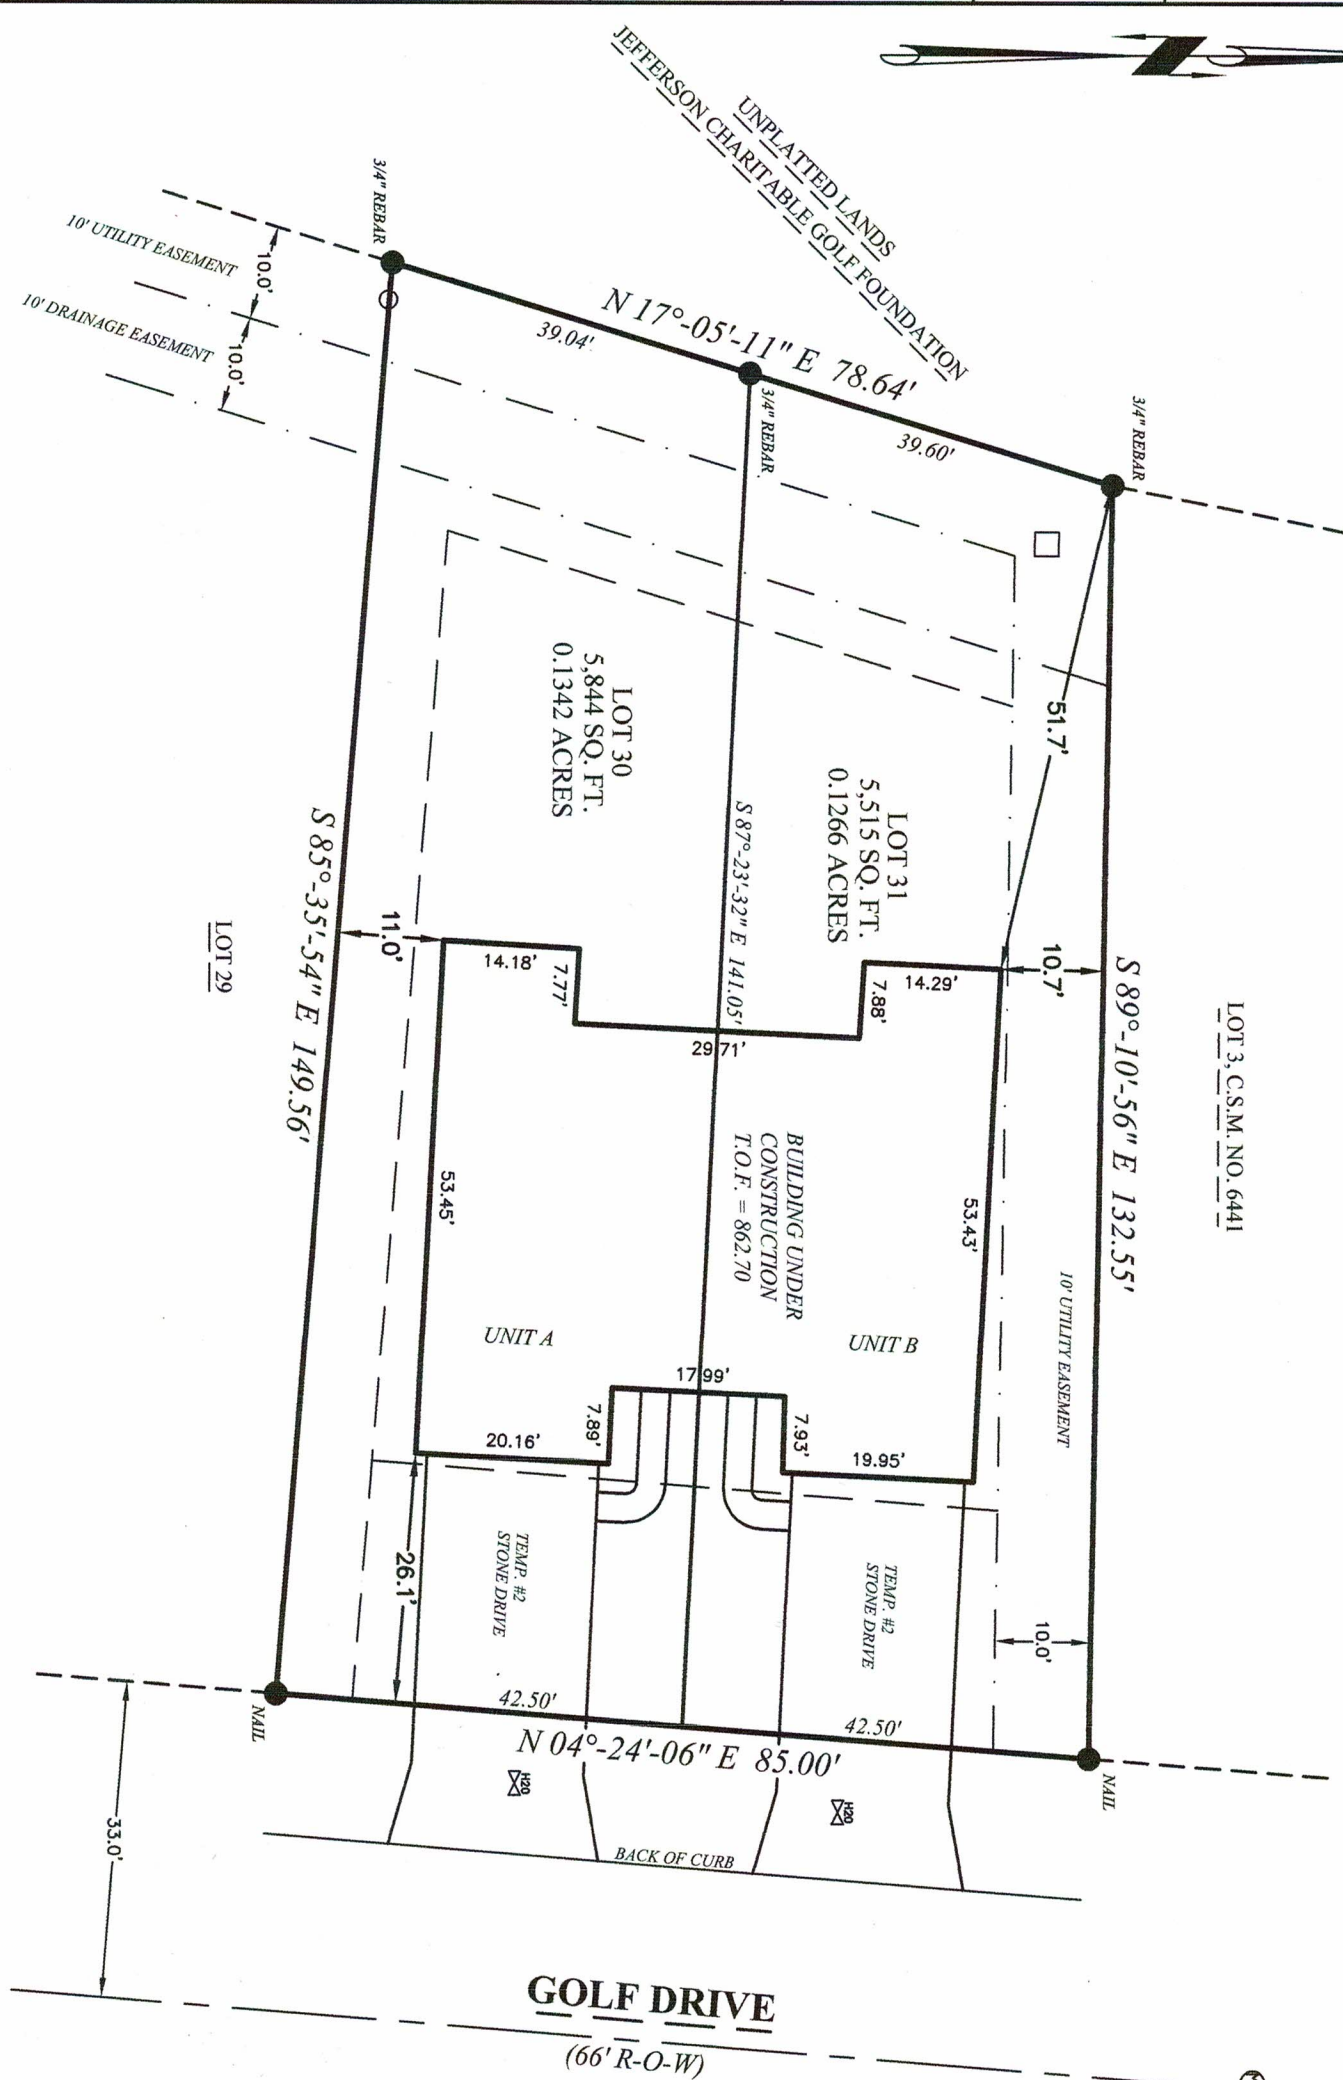

State of Wisconsin }
County of Jefferson } SS.
I, Scott D. Thomas, L.P.L.S., do hereby certify that I have made this survey and that the information as shown on the above Plat of Survey is a true and correct representation thereof and that this survey complies with Wisconsin Administrative Code A-E 7. Lots are drawn from subdivision plats/C.S.M.s; unplatted lands from recorded deeds/surveys. Boundary survey plats reflect field-located information; consult a title attorney to discover all the legal encumbrances attached to any property.

