


PLAT OF SURVEY

LEGAL DESCRIPTION

A PART OF THE NORTHEAST ONE QUARTER OF SECTION 9, IN TOWNSHIP 6 NORTH, RANGE 21 EAST, IN THE CITY OF WEST ALIS, MILWAUKEE COUNTY, WISCONSIN, DESCRIBED AS FOLLOWS, TO WIT:
COMMENCING AT A POINT WHICH IS 1532.98 FEET SOUTH OF THE NORTH LINE, AND 296.70 FEET EAST OF THE WEST LINE OF SAID ONE QUARTER SECTION; THENCE RUNNING EAST AND PARALLEL TO THE NORTH LINE OF SAID ONE QUARTER SECTION, 141 FEET TO A POINT; THENCE SOUTH AND PARALLEL TO THE WEST LINE OF SAID ONE QUARTER SECTION, 60 FEET TO A POINT; THENCE WEST AND PARALLEL TO THE NORTH LINE OF SAID ONE QUARTER SECTION, 141 FEET TO A POINT, WHICH IS 296.70 FEET EAST OF THE WEST LINE OF SAID ONE QUARTER SECTION; THENCE NORTH AND PARALLEL TO THE WEST LINE OF SAID ONE QUARTER SECTION, 60 FEET TO THE PLACE OF BEGINNING, EXCEPTING THE WEST 25 FEET THEREOF.

PROPERTY ADDRESS: 2526 S. 83RD STREET

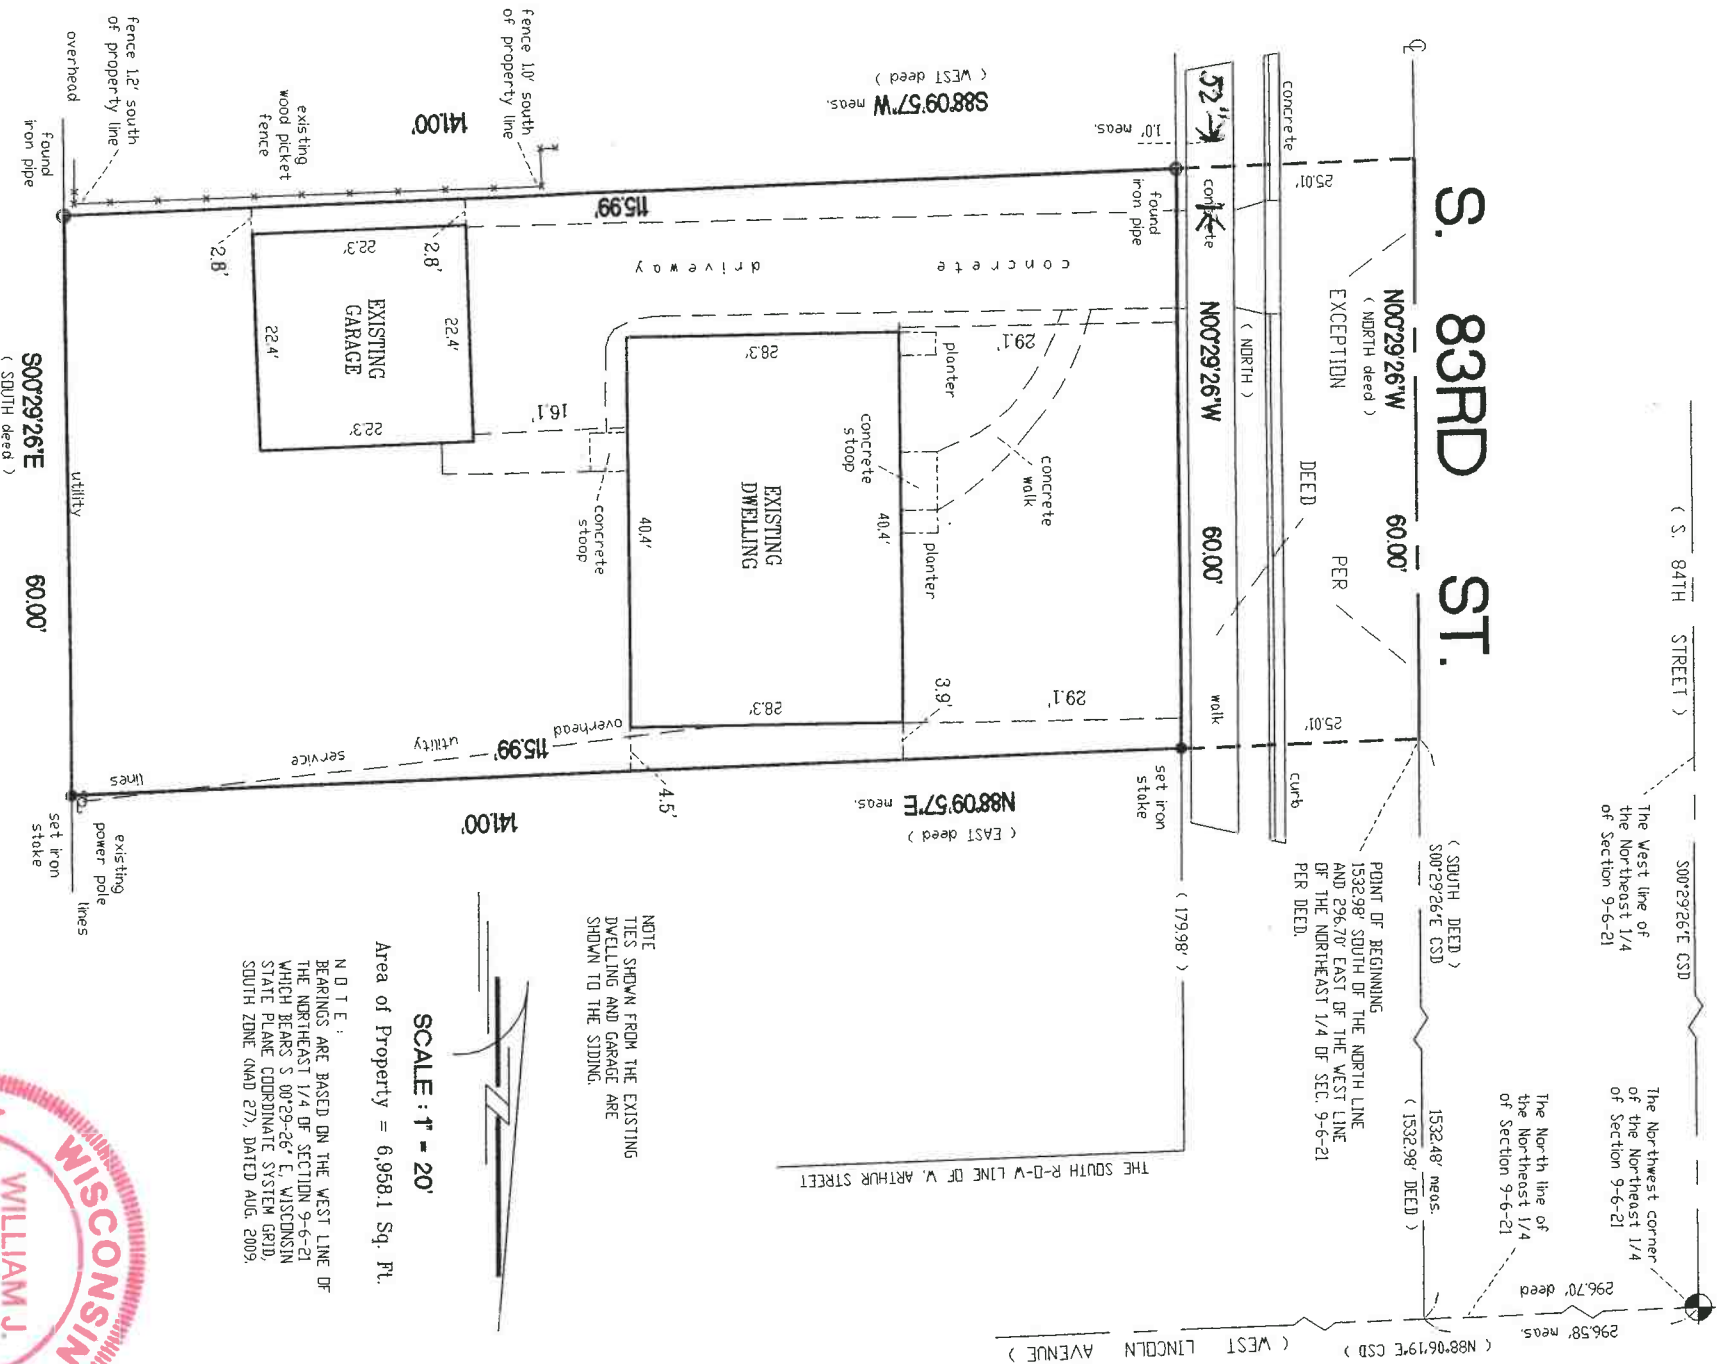

NOTE
TIES SHOWN FROM THE EXISTING
DWELLING AND GARAGE ARE
SHOWN TO THE SIDING.

SCALE : 1" = 20'

Area of Property = 6,958.1 Sq. Ft.

NOTE:
BEARINGS ARE BASED ON THE WEST LINE OF
THE NORTHEAST 1/4 OF SECTION 9-6-21
WHICH BEARS S 00°29'26" E, WISCONSIN
STATE PLANE COORDINATE SYSTEM GRID,
SOUTH ZONE (NAD 27), DATED AUG. 2009.

Surveyed for: EDWARD and HIROKO WACHOWIACZ

"I have surveyed the above described property from the legal description furnished by the client named on this survey." This survey is made for the use of the present owners of the property, and those who purchase, mortgage, or guarantee the title thereto within one year from date hereof."

WILLIAM J KARPEN RLS
563 WIS007 JANESVILLE ROAD
MUSKEGO, WISCONSIN 53150
(414) 425-7232
bklsurvey@gmail.com



WILLIAM J. KARPEN
WISCONSIN REGISTERED LAND SURVEYOR

DEC. 15th, 2011
DATE

BUK
DRAWN BY

BUK
FIELD

TO BE AN ORIGINAL
THIS STAMP MUST BE RED