


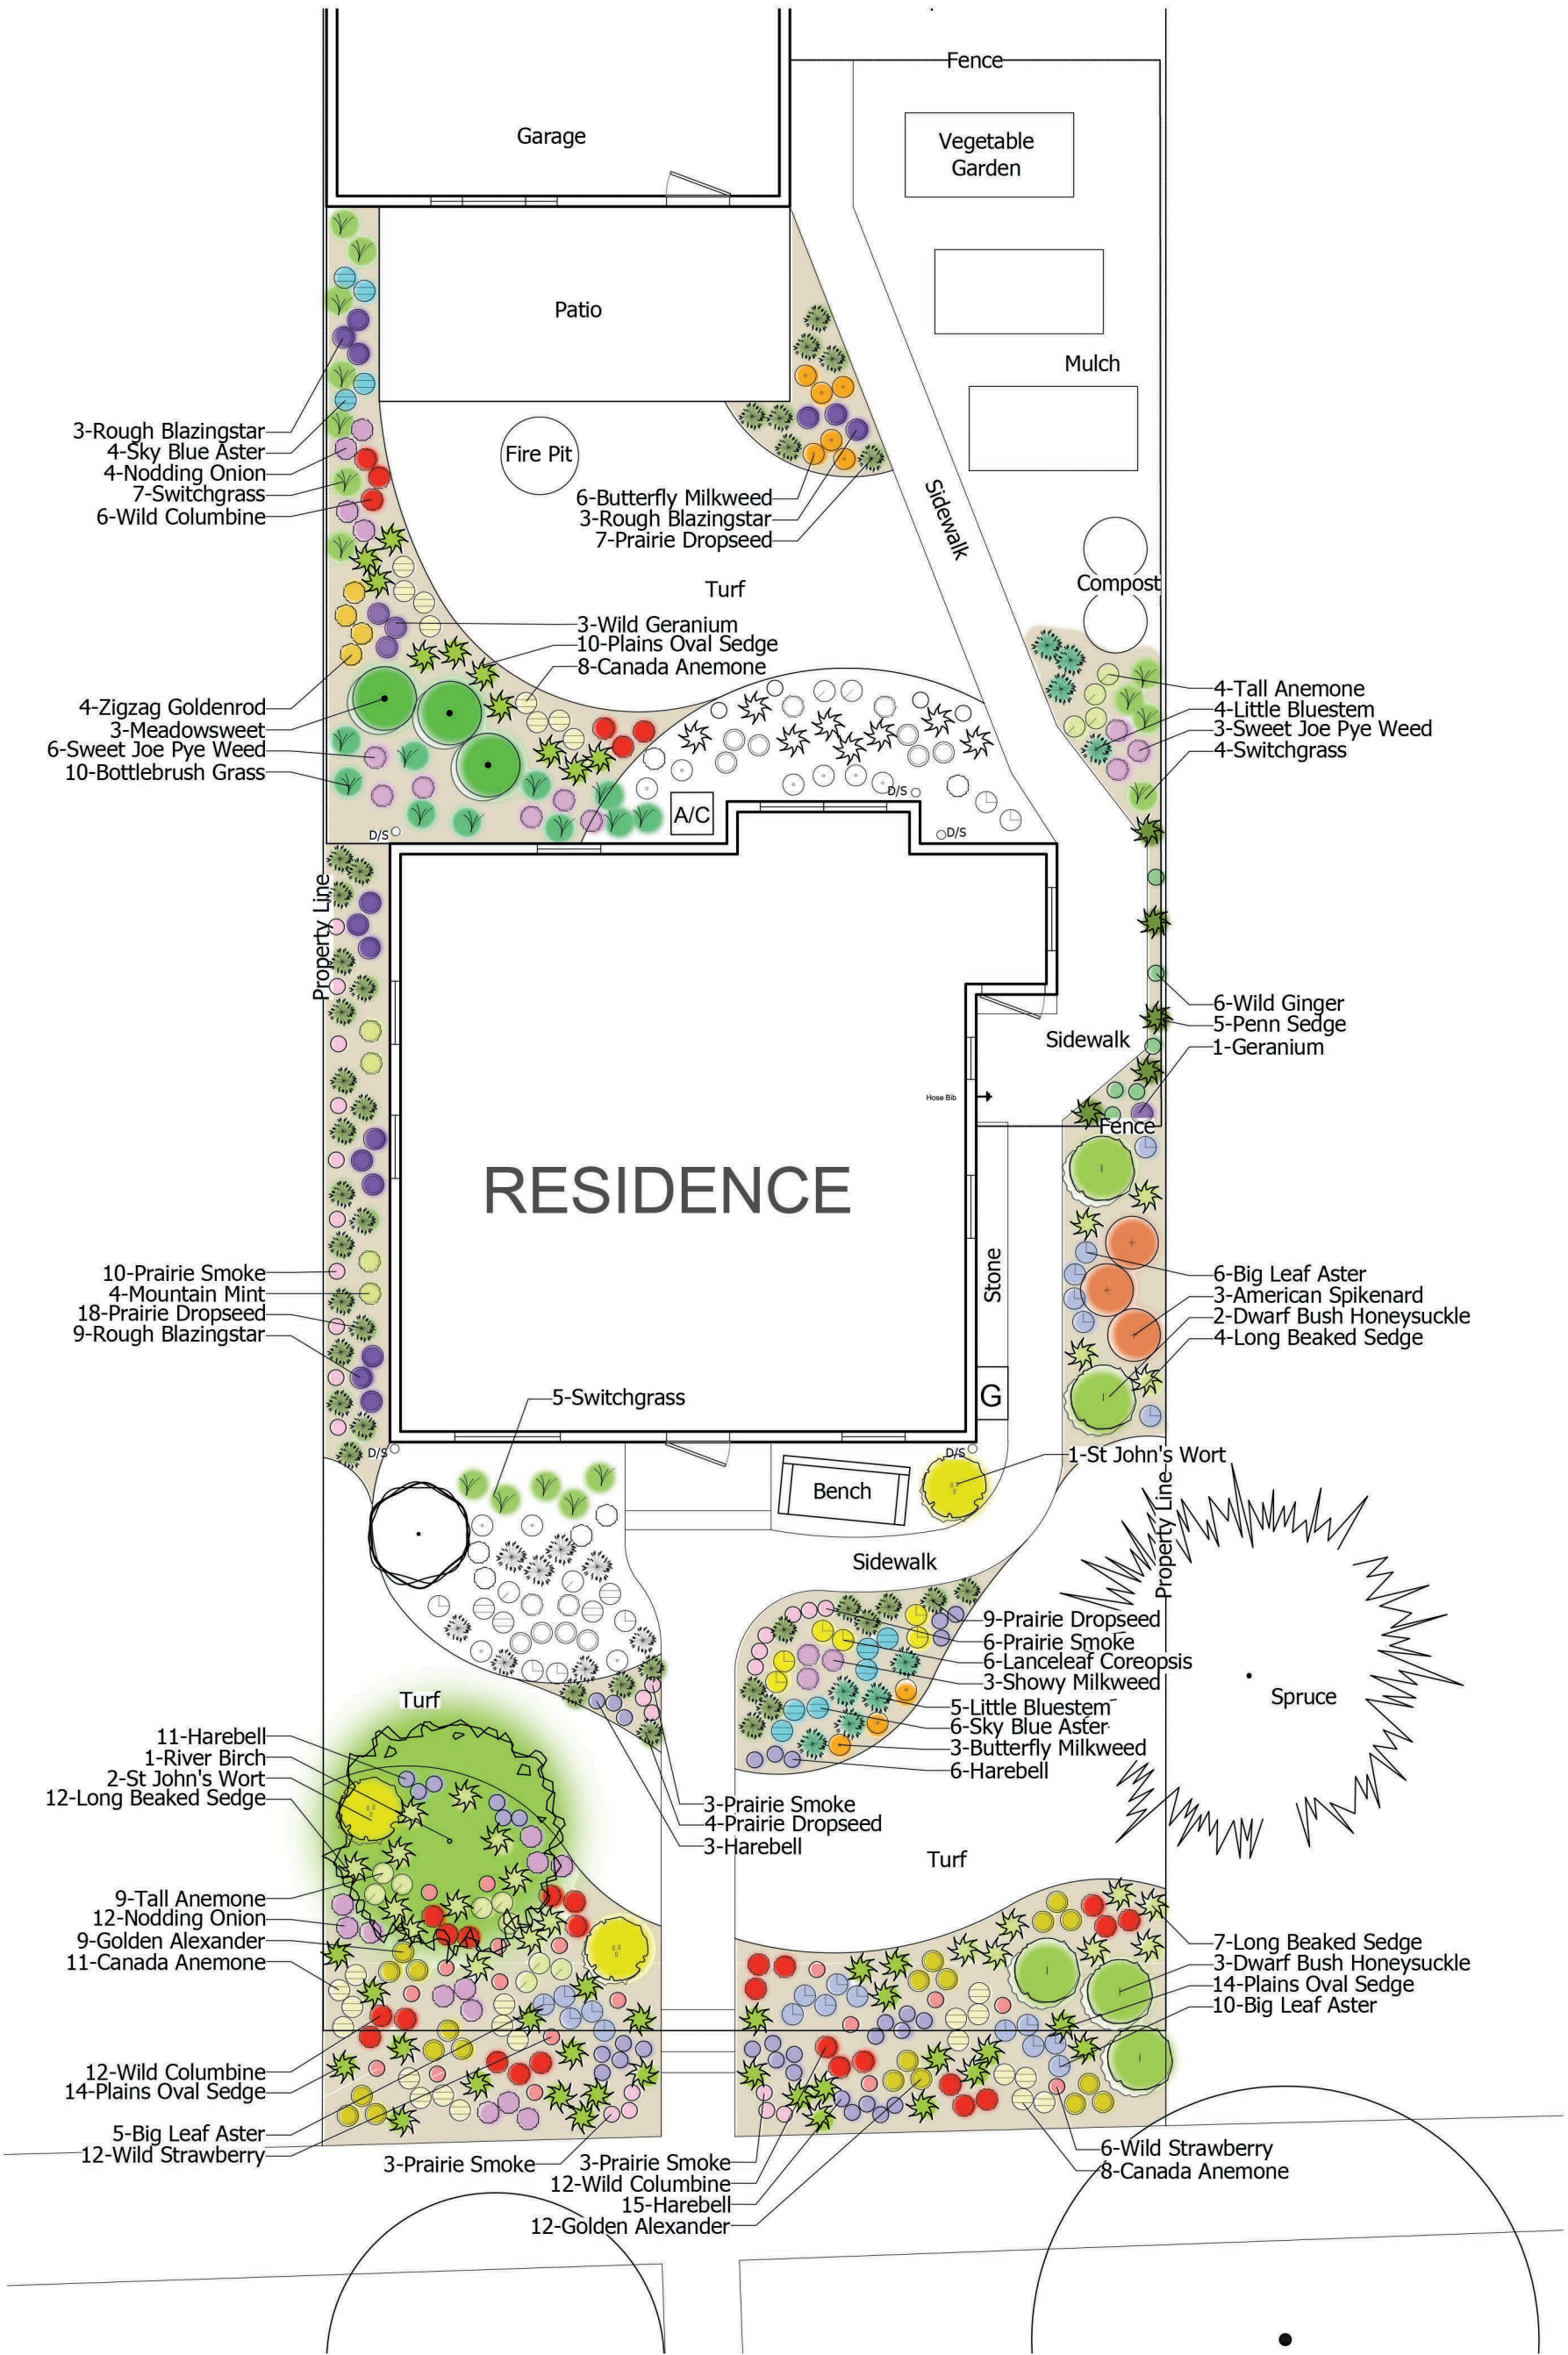

ARVAN RESIDENCE

3412 E Allerton Ave Cudahy, WI 53110

DRAWN BY	Danielle Bell
SHEET NUMBER	2 of 2
DATE	26 April 2022
SCALE	1/8" = 1'0"
DRAWING	Phase 2 Landscape Plan

