


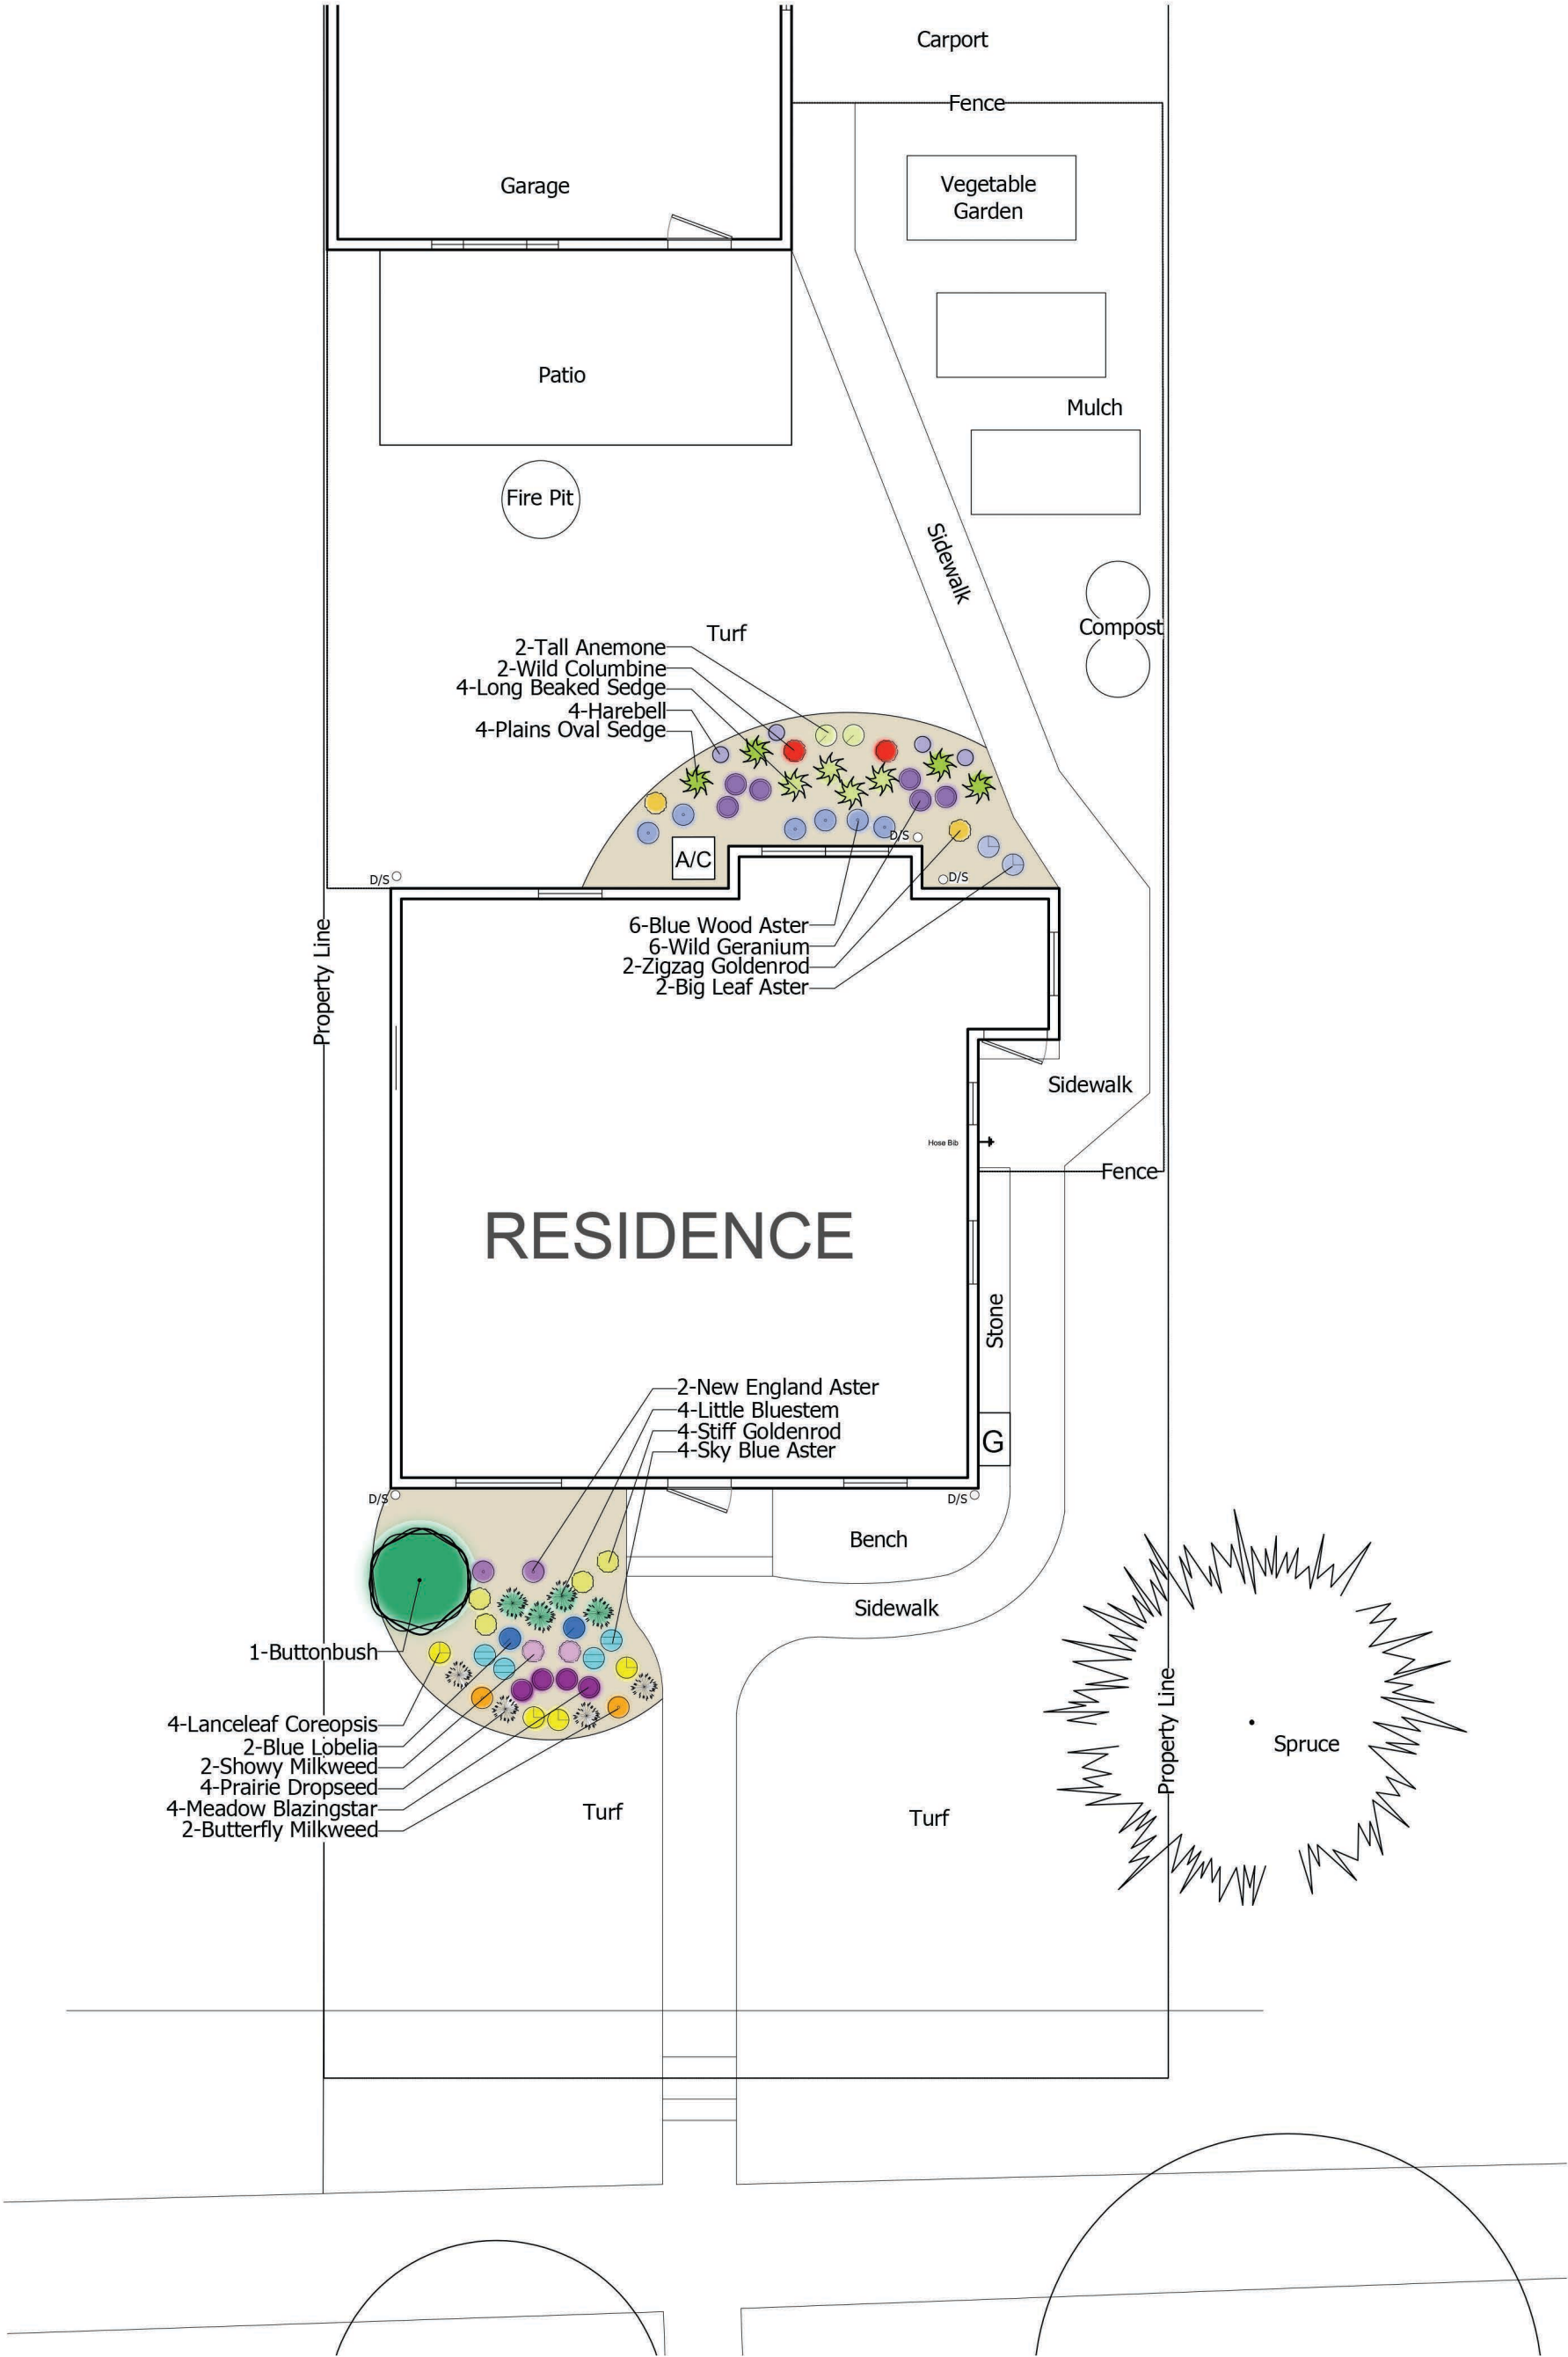

ARVAN RESIDENCE

3412 E Allerton Ave Cudahy, WI 53110

DRAWN BY
Danielle Bell

SHEET NUMBER
1 of 2

DATE
26 April 2022

SCALE
1/8" = 1'0"

DRAWING
MMSD Plants Landscape Plan

