


PLAT OF SURVEY

FOR LOT 29 OF EDGE FIELD, AND BEING A PART OF THE NE 1/4 OF THE
SOUTHEAST QUARTER OF SECTION 7, TOWN 8 NORTH, RANGE 15 EAST,
CITY OF WATERTOWN, JEFFERSON COUNTY, WISCONSIN.

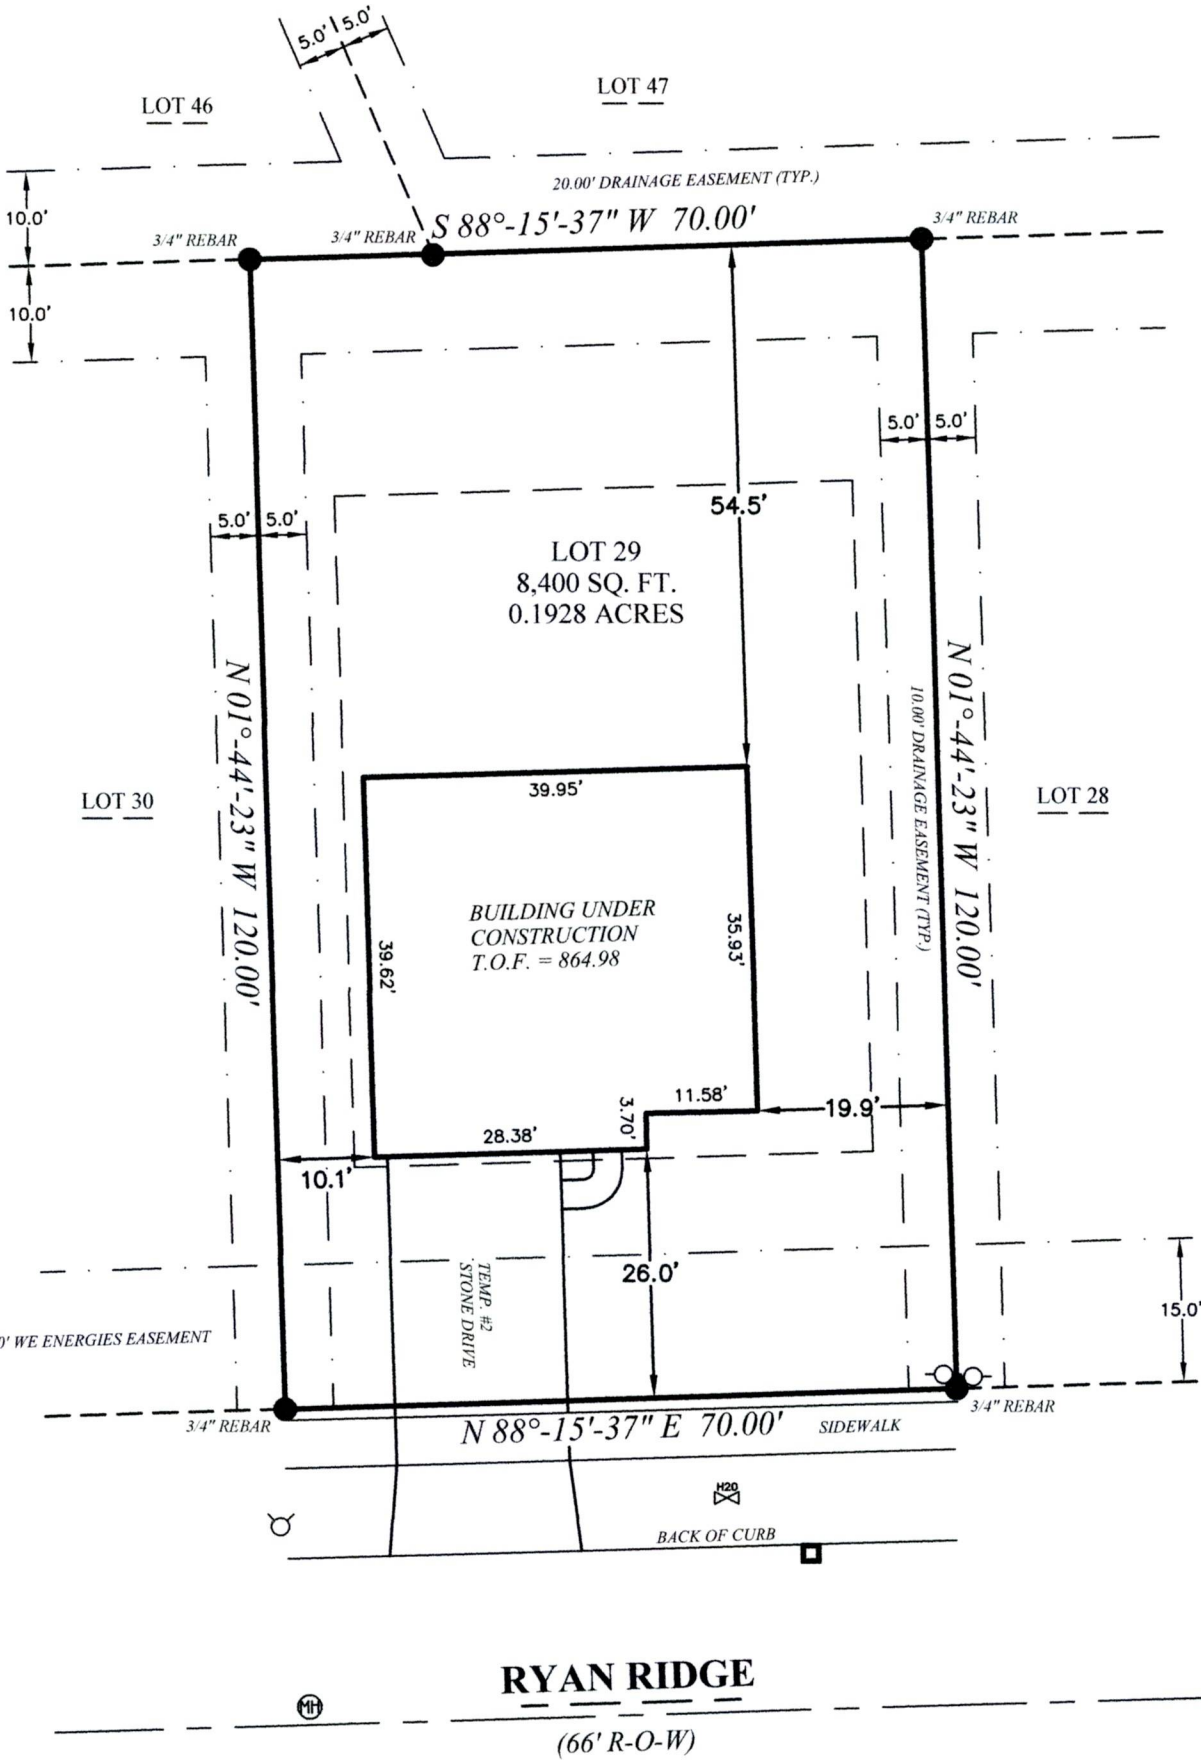

RYAN RIDGE


(66' R-O-W)

IF THE SURVEYOR'S SEAL IS NOT
WET STAMPED IN RED AND SIGNED
IN OPPOSABLE INK, THE PLAT IS
A COPY THAT SHOULD BE ASSUMED
TO CONTAIN UN-AUTHORIZED ALT-
ERATIONS. THE CERTIFICATION ON
ON THIS DOCUMENT DOES NOT APPLY
TO ANY COPIES NOR DIGITAL FORMATS
UNLESS VERIFIED DIGITAL CERTIFICATE
BY SAME EXISTS UN-ALTERED.

State of Wisconsin } SS.
County of Jefferson }

I, Scott D. Thomas, L.P.L.S., do hereby certify that I have made this survey and that the information as shown on the above Plat of Survey
is a true and correct representation thereof. Lots are drawn from subdivision plats/C.S.M.s; unplatted lands from recorded deeds/surveys.
Boundary survey plats reflect field-located information; consult a title attorney to discover all the legal encumbrances attached to any property.

BEARINGS ARE REFERENCED TO THE EAST LINE OF
THE SOUTHEAST QUARTER OF SECTION 07-08-15,
WHICH IS ASSUMED TO BEAR S 00°-07'-35" E.

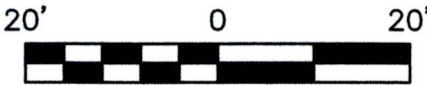

LEGEND: These standard symbols may
be found in the drawing.

- | | |
|-------------------------------|---------------------------------|
| ● Lot Corner (Found) w/desc. | ■ Catch Basin |
| ○ 18" X 3/4" Dia. Rebar (Set) | — — — — — Easement Boundary |
| □ Elec. Trans. Box | — — — — — Building Setback Line |
| ⊕ Man Hole | — □ — — — Fence (Wood) |
| ○ Utility Pedestal | |
| ⊕ Fire Hydrant | |
| ⊕ Water Valve | |
| ⊕ Light Post | |

C:\Holland&Thomas\260570AB.dwg; Drawn By: NLH; Checked By: SDT; F.W.F.: 09-02-26; S: 09-03-26.

PROJECT: 26EF29

BUILDER: Loos Custom Homes
435 Village Walk Lane
Johnson Creek, WI 53038
Ph: (920) 699-3787
Fax: (920) 699-7202